


81-166-01

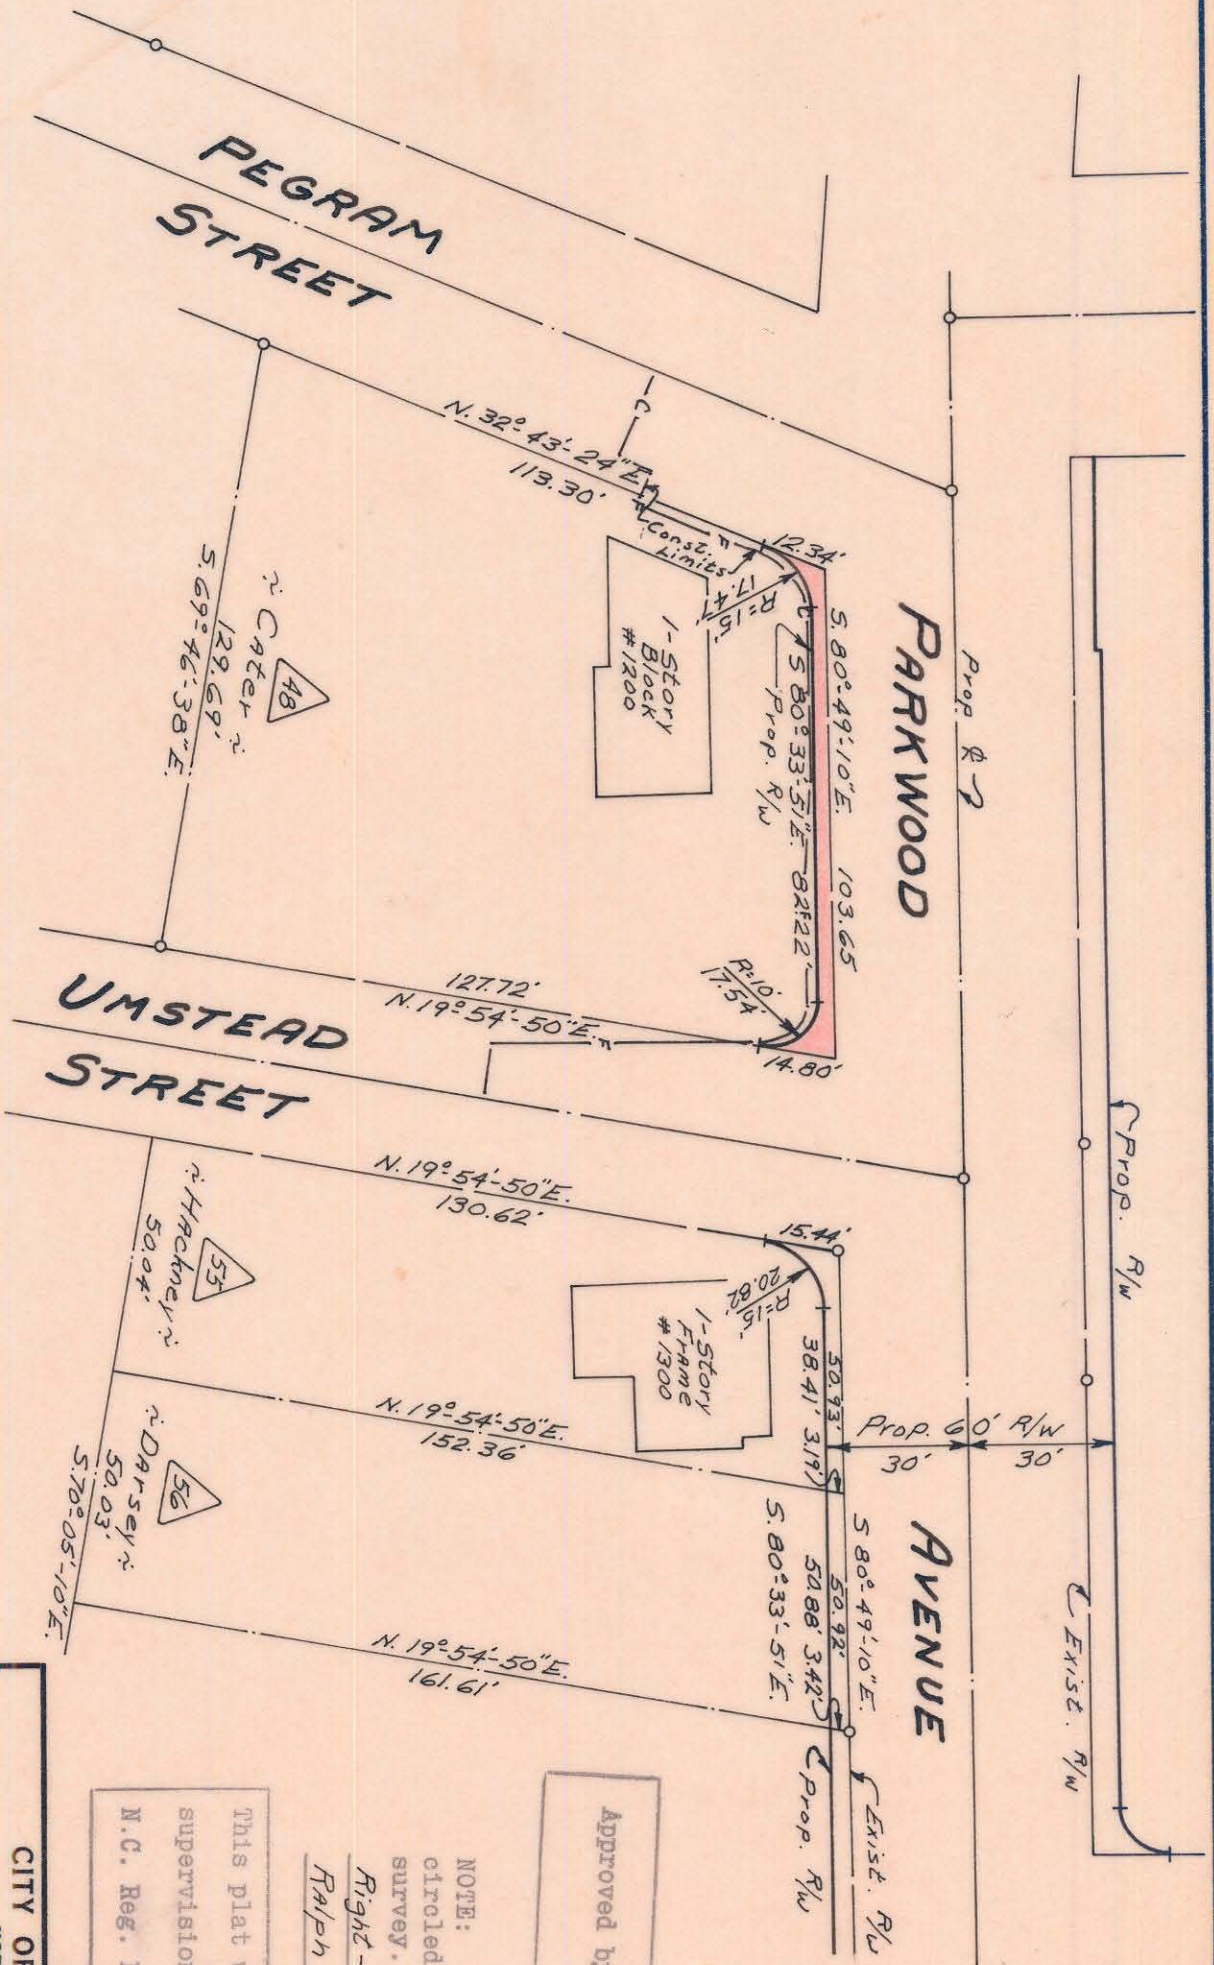

| | | |
|----------------|--------|---------|
| TOTAL AREA | 15,211 | SQ. FT. |
| AREA TAKEN | 309 | SQ. FT. |
| AREA REMAINING | 14,902 | SQ. FT. |

Approved by _____
R/W Agent

NOTE: Property corners shown circled were located by actual survey. Bearings are based on Right-of-Maps by Ralph Whitehead & Assoc.

This plat was prepared under my supervision
C. D. Radley
 N.C. Reg. Engineer No. 36659

| | |
|---|--------------------------------------|
| CITY OF CHARLOTTE NORTH CAROLINA ENGINEERING DEPARTMENT | |
| REVISIONS | PARKWOOD AVENUE WIDENING |
| DRAWN BY J.B.C. CHECKED BY J.T.T. CITY ENGINEER | Property of H. J. CATER |
| DATE Nov., 1969 SCALE 1" = 40' | JOB NO. 513-68 FILE NO. 479 |
| SHEET 48 OF 98 | |