


TAX CODE
081-176-01
TWBK ENTERPRISES
DEED : 4500-0193

Total Area 14,772 Sq. Ft.
Permanent Easement Area 14 Sq. Ft.

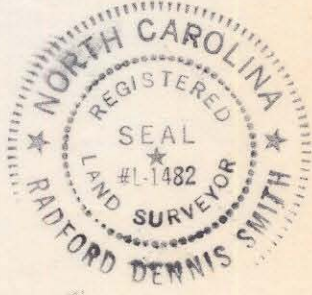

COMMONWEALTH AVE.
This map was prepared for the purpose of right of way or easement acquisition only, and is not intended to be a boundary survey of the property shown.

This plat was prepared under my supervision R. Dennis Smith
N. C. Reg. Surveyor No. L-1482

CHARLOTTE ENGINEERING DEPARTMENT		JOB NO. 512-84-128
REVISIONS		FILE NO.
PROP. SIDEWALK EASEMENT GORDON ST.		SHEET 2
PROPERTY OF TWBK ENTERPRISES		OF 2
DRAWN BY T.L.K. CHECKED BY R.D.S. <i>[Signature]</i> CITY ENGINEER	DATE OCT. 3, 1982 SCALE 1" = 20'	

81-176-02