


# CENTRAL AVENUE

This plat was prepared under my supervision  
*N. C. Gillis*  
 N.C. Reg. Engineer No. 4343

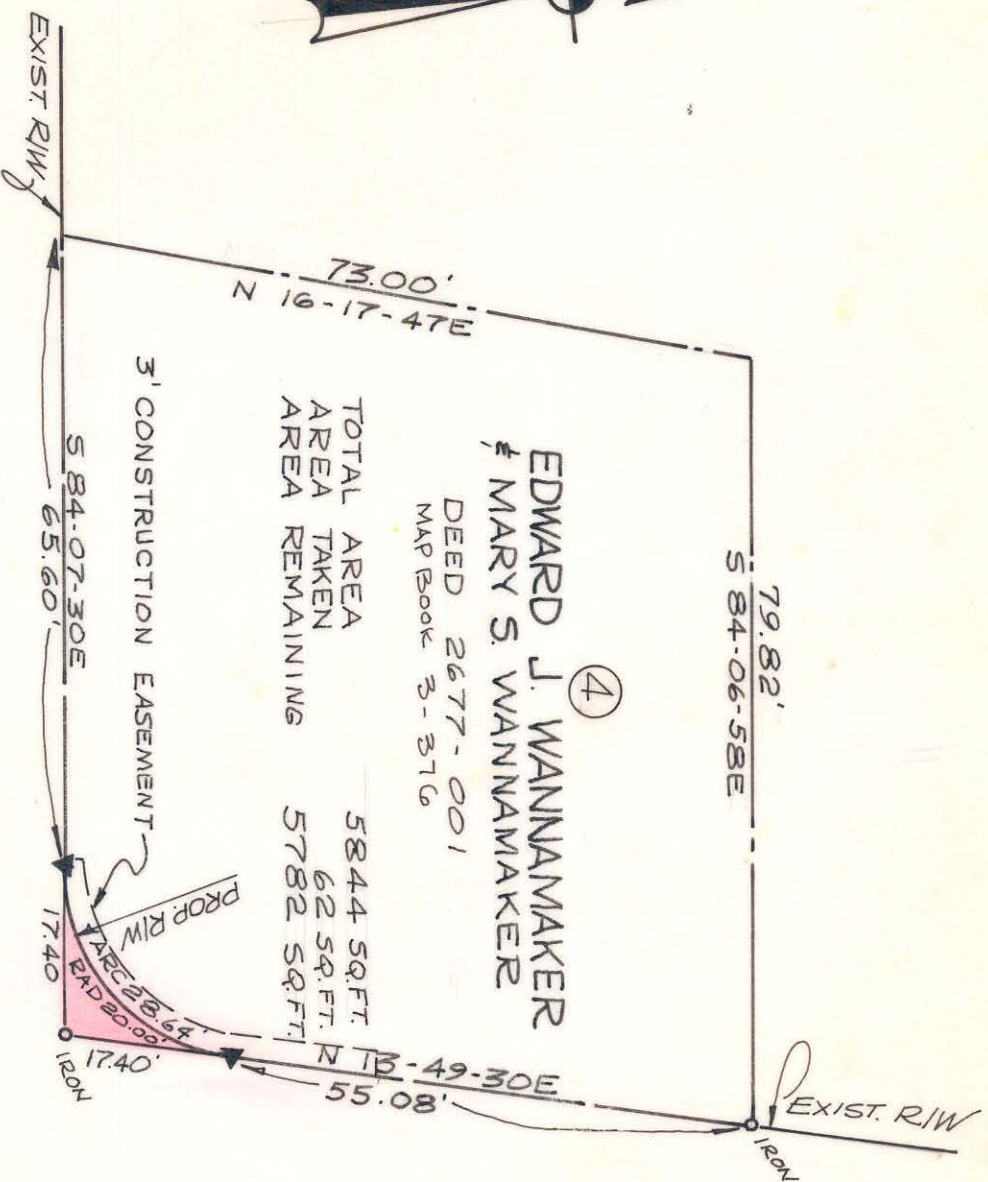

EDWARD J. WANNAMAKER  
 & MARY S. WANNAMAKER  
 DEED 2677-001  
 MAP Book 3-376

TOTAL AREA 5844 SQ. FT.  
 AREA TAKEN 62 SQ. FT.  
 AREA REMAINING 5782 SQ. FT.

# THE PLAZA

NOTE: Property corners shown circled were located by actual survey. Bearings are based on DEED 3189-429

CITY OF CHARLOTTE NORTH CAROLINA DEPARTMENT OF PUBLIC WORKS ENGINEERING DIVISION		JOB NO. 512-72
REVISIONS	PROPOSED R/W CENTRAL AVE & THE PLAZA	SHEET 4
DRAWN BY JBK CHECKED BY CITY ENGINEER	PROPERTY OF EDWARD J & MARY S. WANNAMAKER	OF 4
DATE 11 APRIL 72 SCALE 1" = 20'	FILE NO. 109	FILE NO. 512-72

81-173-10