
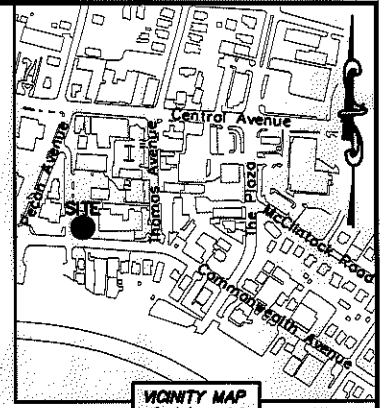


I, DAVID H. SNIDER, CERTIFY THAT THIS PLAT WAS PREPARED UNDER MY SUPERVISION AND THAT THE PLAT WAS PREPARED FOR THE PURPOSE OF ACQUISITION AND EASEMENTS ONLY, AND IS NOT INTENDED TO BE A BOUNDARY SURVEY OF PROPERTY SHOWN.

David H. Snider 7/27/2010  
 DAVID H. SNIDER, NC P.L.S. L-2942 DATE

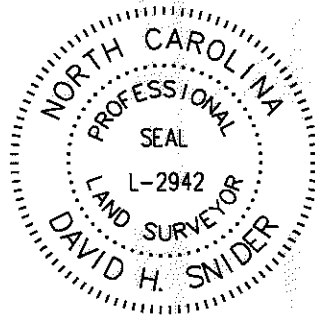

VICINITY MAP  
 "not to scale"

LINE TABLE		
LINE	LENGTH	BEARING
L1	10.89'	N 88°34'34" E
L2	14.62'	N 03°14'31" E
L3	22.05'	N 01°08'37" E
L4	30.64'	S 01°08'37" W
L5	21.41'	S 81°24'01" E
L6	10.51'	S 68°14'43" E
L7	12.90'	S 86°45'29" E
L8	2.00'	S 03°14'31" W
L9	20.41'	S 86°45'29" E
L10	17.05'	S 86°45'29" E
L11	14.73'	N 45°57'12" E
L12	15.02'	N 45°57'12" E
L13	15.00'	S 44°02'48" E
L14	1.17'	S 45°57'12" W
L15	15.38'	S 45°57'12" W


CURVE TABLE		
CURVE	RADIUS & ARC	CHORD
C1	R=15.00 L=2.14'	N 04°54'27" W 2.14'
C2	R=15.00 L=20.00'	N 47°11'22" W 18.55'

STATE OF NORTH CAROLINA  
 COUNTY OF MECKLENBURG

I, \_\_\_\_\_ REVIEW OFFICER OF MECKLENBURG COUNTY,  
 CERTIFY THAT THE MAP OR PLAT TO WHICH THIS CERTIFICATION IS  
 AFFIXED MEETS ALL STATUTORY REQUIREMENTS FOR RECORDING.

REVIEW OFFICER \_\_\_\_\_ DATE \_\_\_\_\_


GORDON STREET (50' PUBLIC R/W)

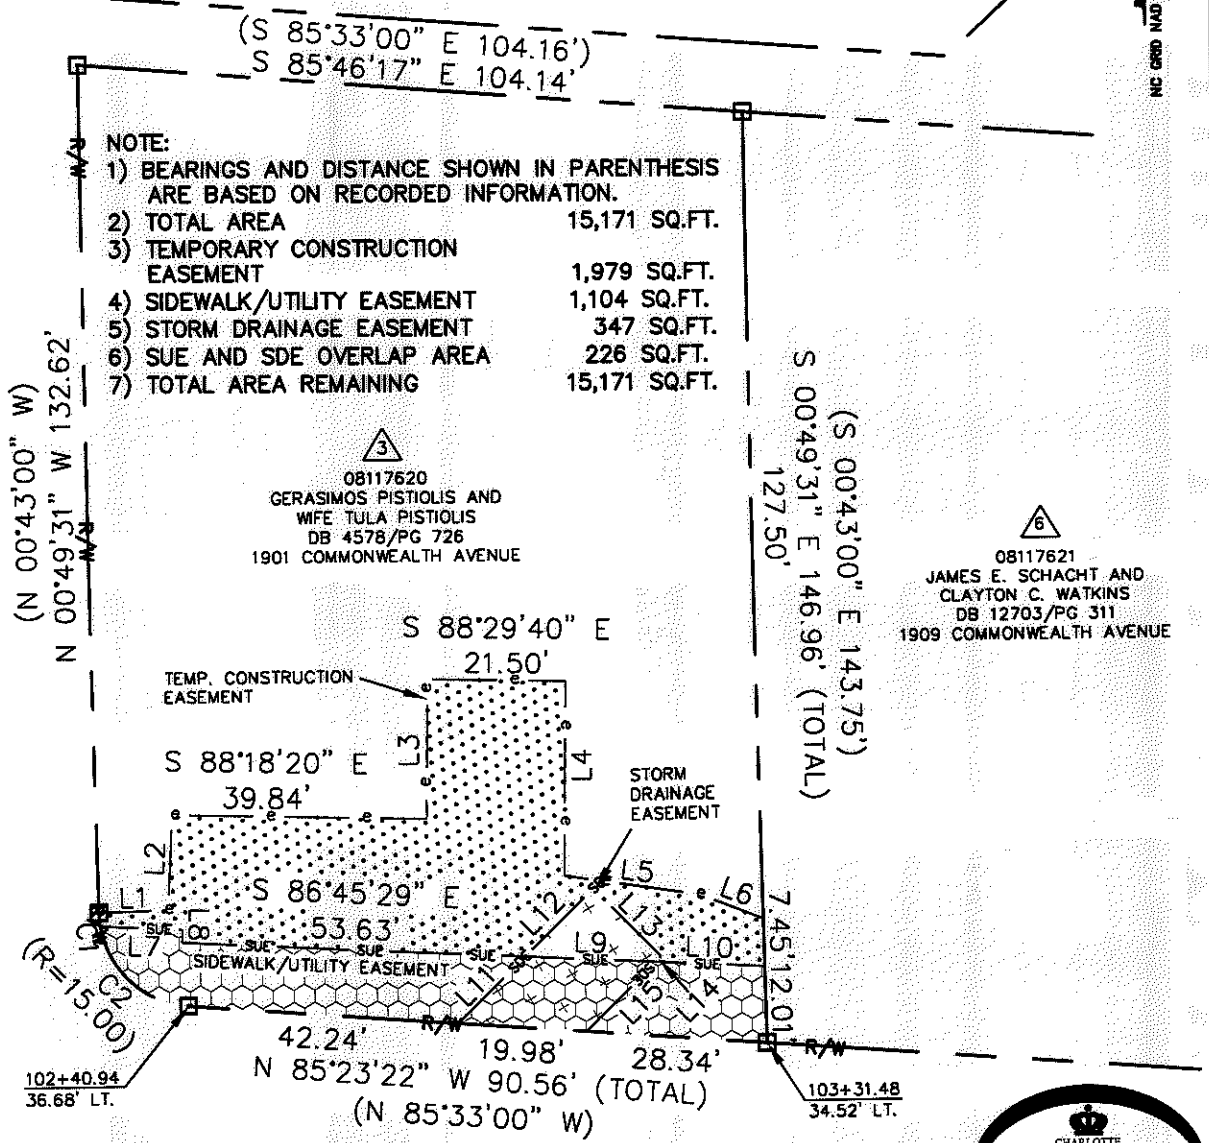

LEGEND

- REBAR OR IRON PIN FOUND
- COMPUTED POINT
- PROPERTY LINES
- EXISTING RIGHT-OF-WAY
- STORM DRAINAGE EASEMENT
- SIDEWALK/UTILITY EASEMENT
- TEMP. CONSTRUCTION EASEMENT
- TEMP. CONSTRUCTION EASEMENT
- SIDEWALK/UTILITY EASEMENT
- STORM DRAINAGE EASEMENT

PREPARED BY:  
 CITY OF CHARLOTTE  
 ENGINEERING & PROPERTY MANAGEMENT  
 600 EAST FOURTH STREET  
 CHARLOTTE, NC 28202  
 704-336-2291

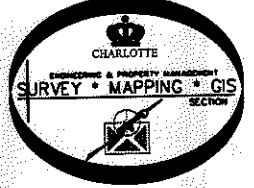

REVISIONS		JOB NO. 512-07-063
COMMONWEALTH AND THE PLAZA BUSINESS CORRIDOR		
PROPERTY ACQUISITION OWNERS: GERASIMOS PISTOLIS AND WIFE TULA PISTOLIS CHARLOTTE, MECKLENBURG CO., NC		SHEET 1
SCALE 1"=30'	DRAWN BY LG	OF 1
DATE	CHECKED BY DHS SURVEY SUPVR. DHS	
K:\AUTOCAD\EN_SU-LD4\207063\DWG\PARCEL 3.DWG		