


This map was prepared for the purpose of right of way or easement acquisition only and it is not intended to be a boundary survey of the property shown.

NOTE: Property corners shown circled were located by actual survey. Bearings are based on North Carolina Grid System.

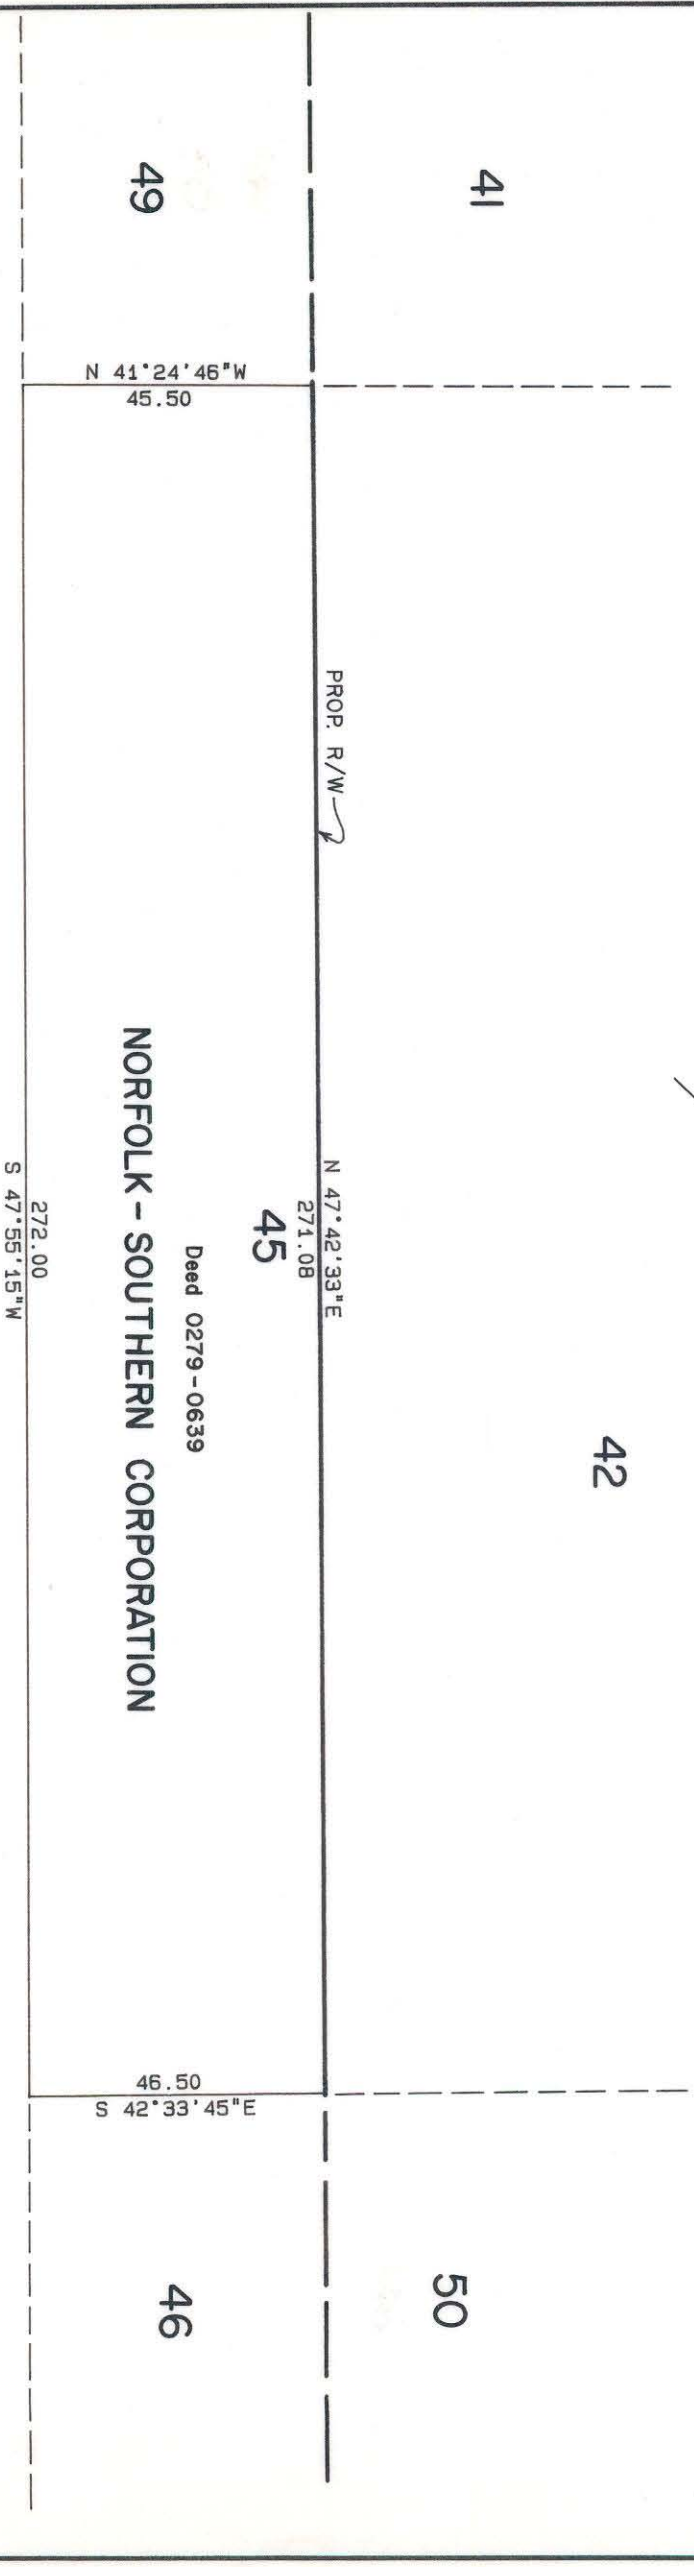

TOTAL AREA
AREA TAKEN

12490 SF = 0.287 AC
12490 SF = 0.287 AC

N. BREVARD STREET

NORFOLK - SOUTHERN CORPORATION

This plat was prepared under my supervision.

N. C. Reg. Surveyor License No. L-26332



<p>CHARLOTTE ENGINEERING DEPARTMENT</p>		JOB NO.
<p>REVISIONS</p> <p>1-16-86 <i>AKS</i></p>	<p>PARKWOOD AVENUE EXTENSION</p>	FILE NO.
<p>DRAWN BY</p> <p>CHECKED BY <i>AKS</i></p>	<p>PROPERTY OF</p> <p>NORFOLK - SOUTHERN</p>	SHEET OF
<p>DATE</p> <p>11-15-85</p>	<p>SCALE</p> <p>1" = 30'</p>	

83-011-26