


Approved by _____
R/W Agent

This plat was prepared under my supervision
C. D. Deakling
N.C. Reg. Engineer No. 3654

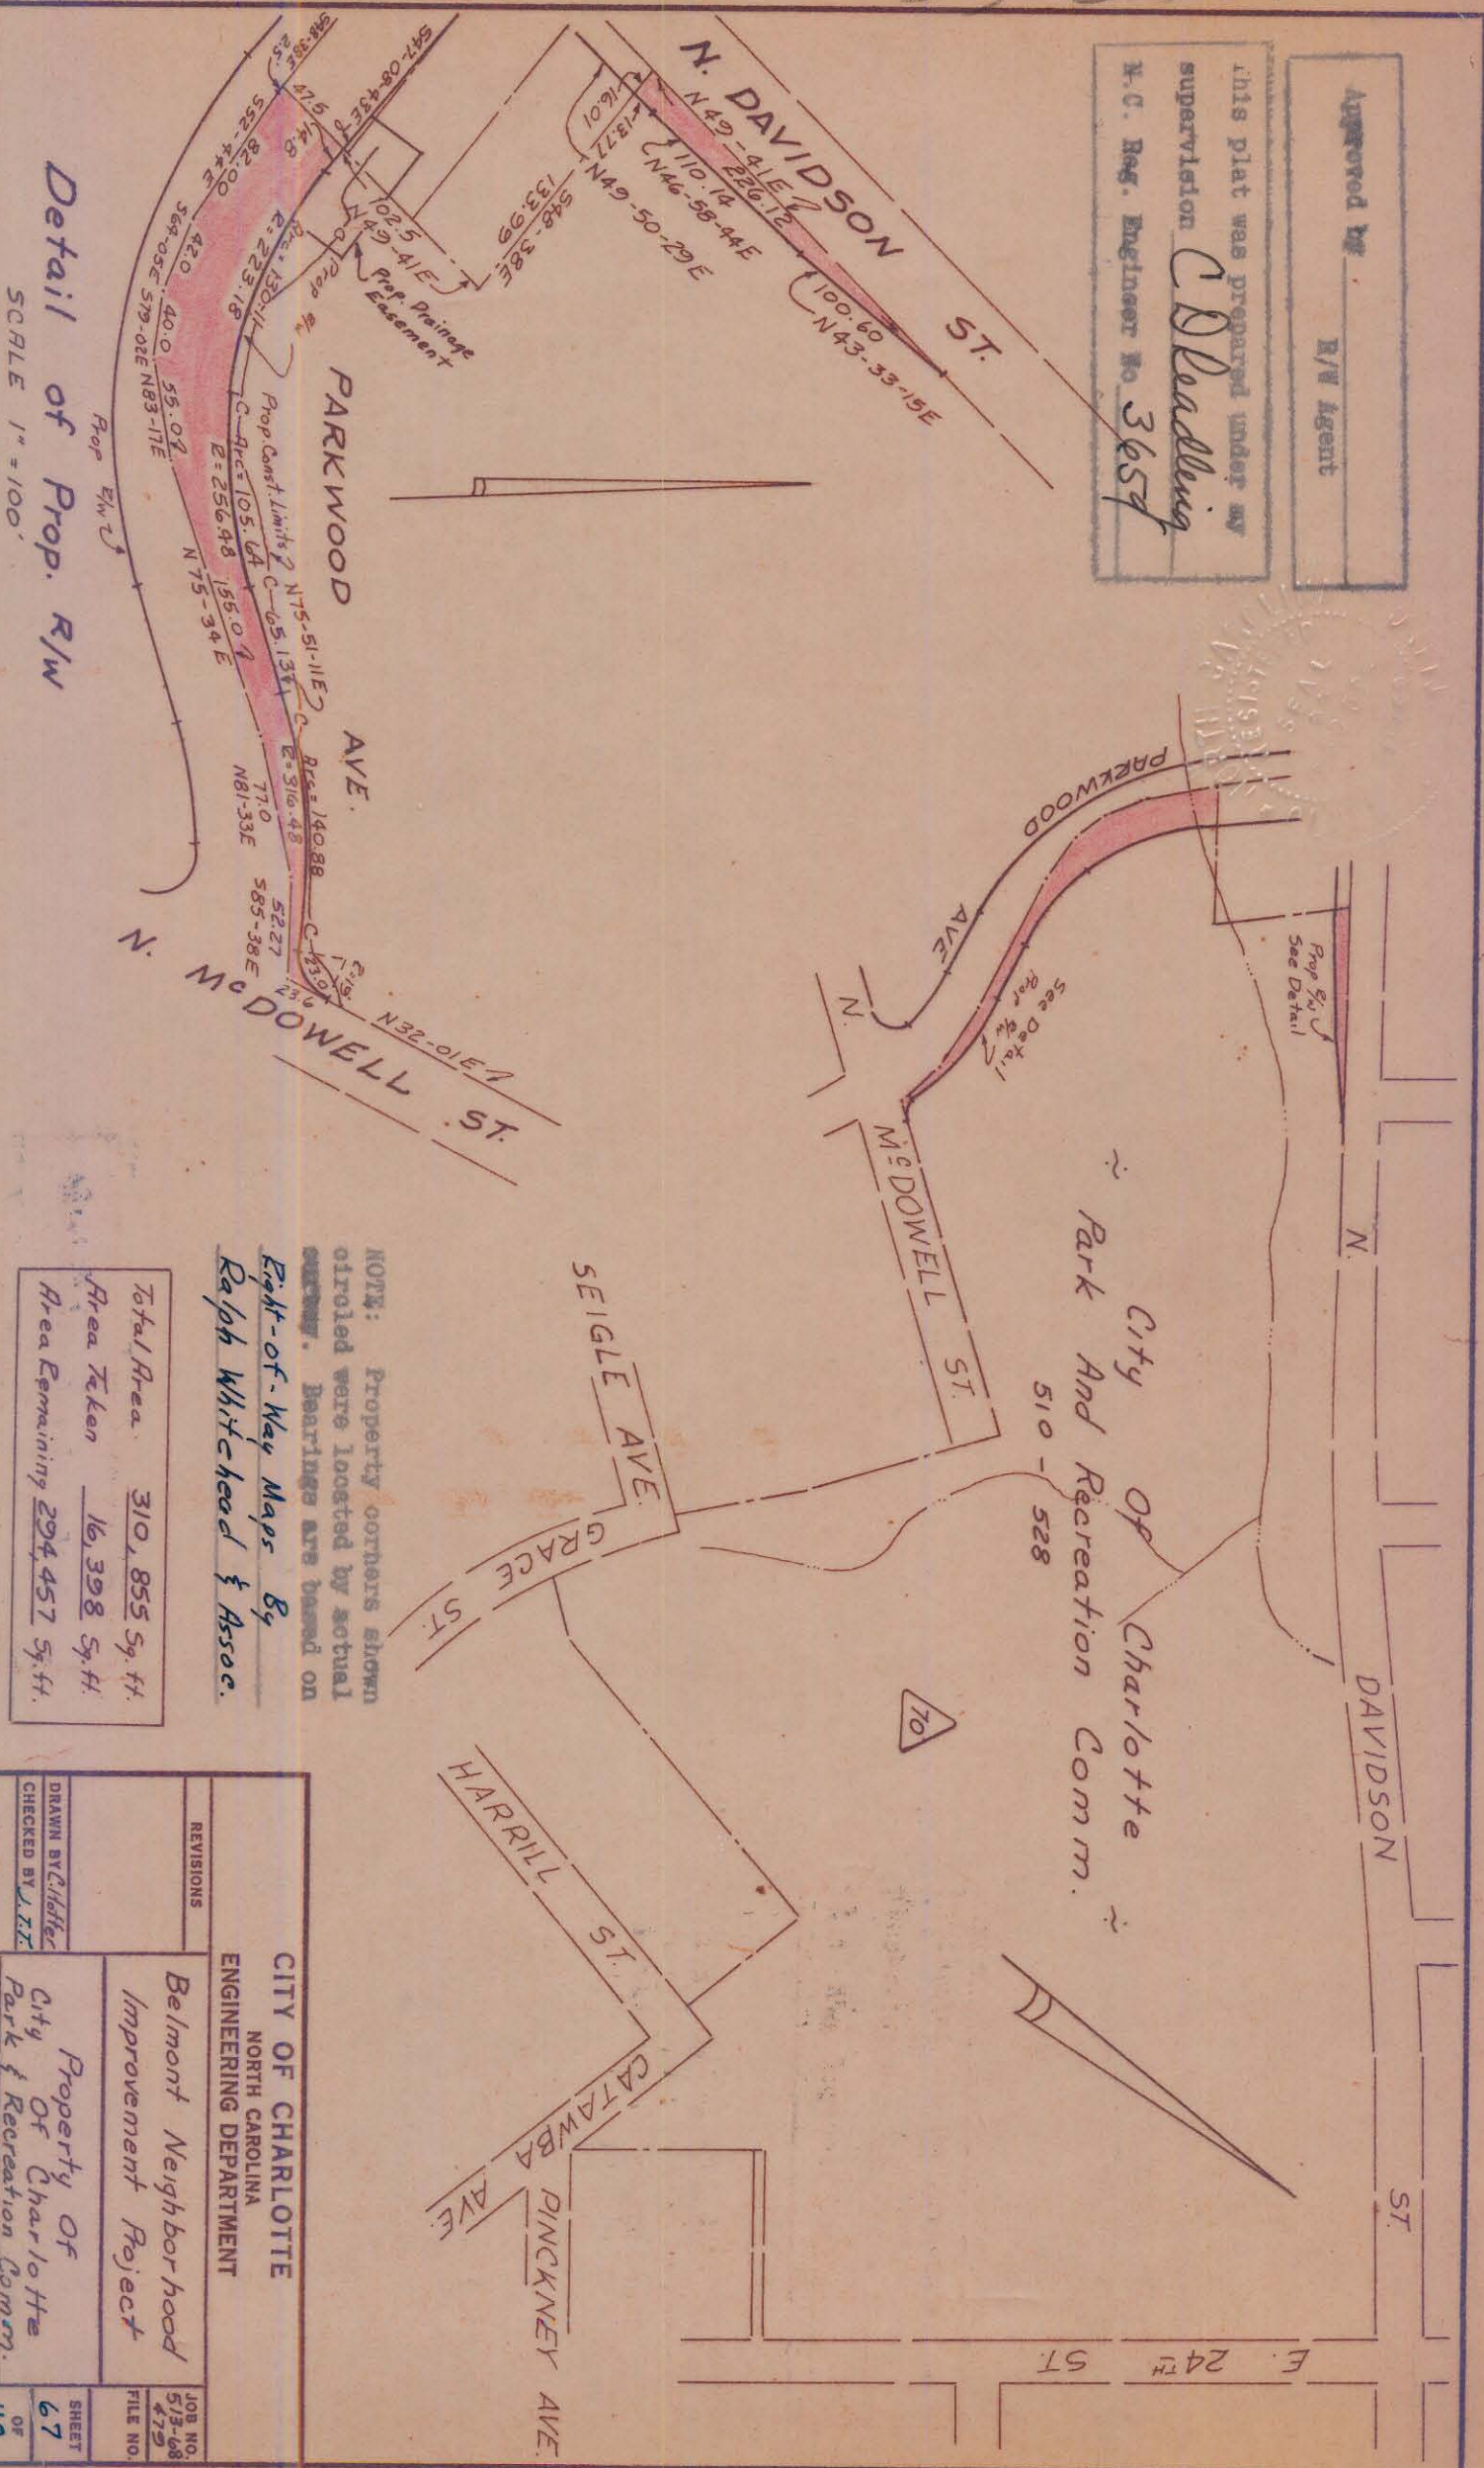

Detail of Prop. R/W

SCALE 1" = 100'

NOTE: Property corners shown circled were located by actual survey. Bearings are based on Right-of-Way Maps By *Ralph Whitehead & Assoc.*

Total Area	310,855	Sq. ft.
Area Taken	16,398	Sq. ft.
Area Remaining	294,457	Sq. ft.

CITY OF CHARLOTTE NORTH CAROLINA ENGINEERING DEPARTMENT	
REVISIONS Belmont Neighborhood Improvement Project	PROPERTY OF City Of Charlotte Park & Recreation Comm.
DRAWN BY: <i>C. Deakling</i> CHECKED BY: <i>J. T. T.</i> CITY ENGINEER	DATE: Aug 1969 SCALE: 1" = 200'
JOB NO. 513-68 FILE NO. 479	SHEET 67 OF 118