
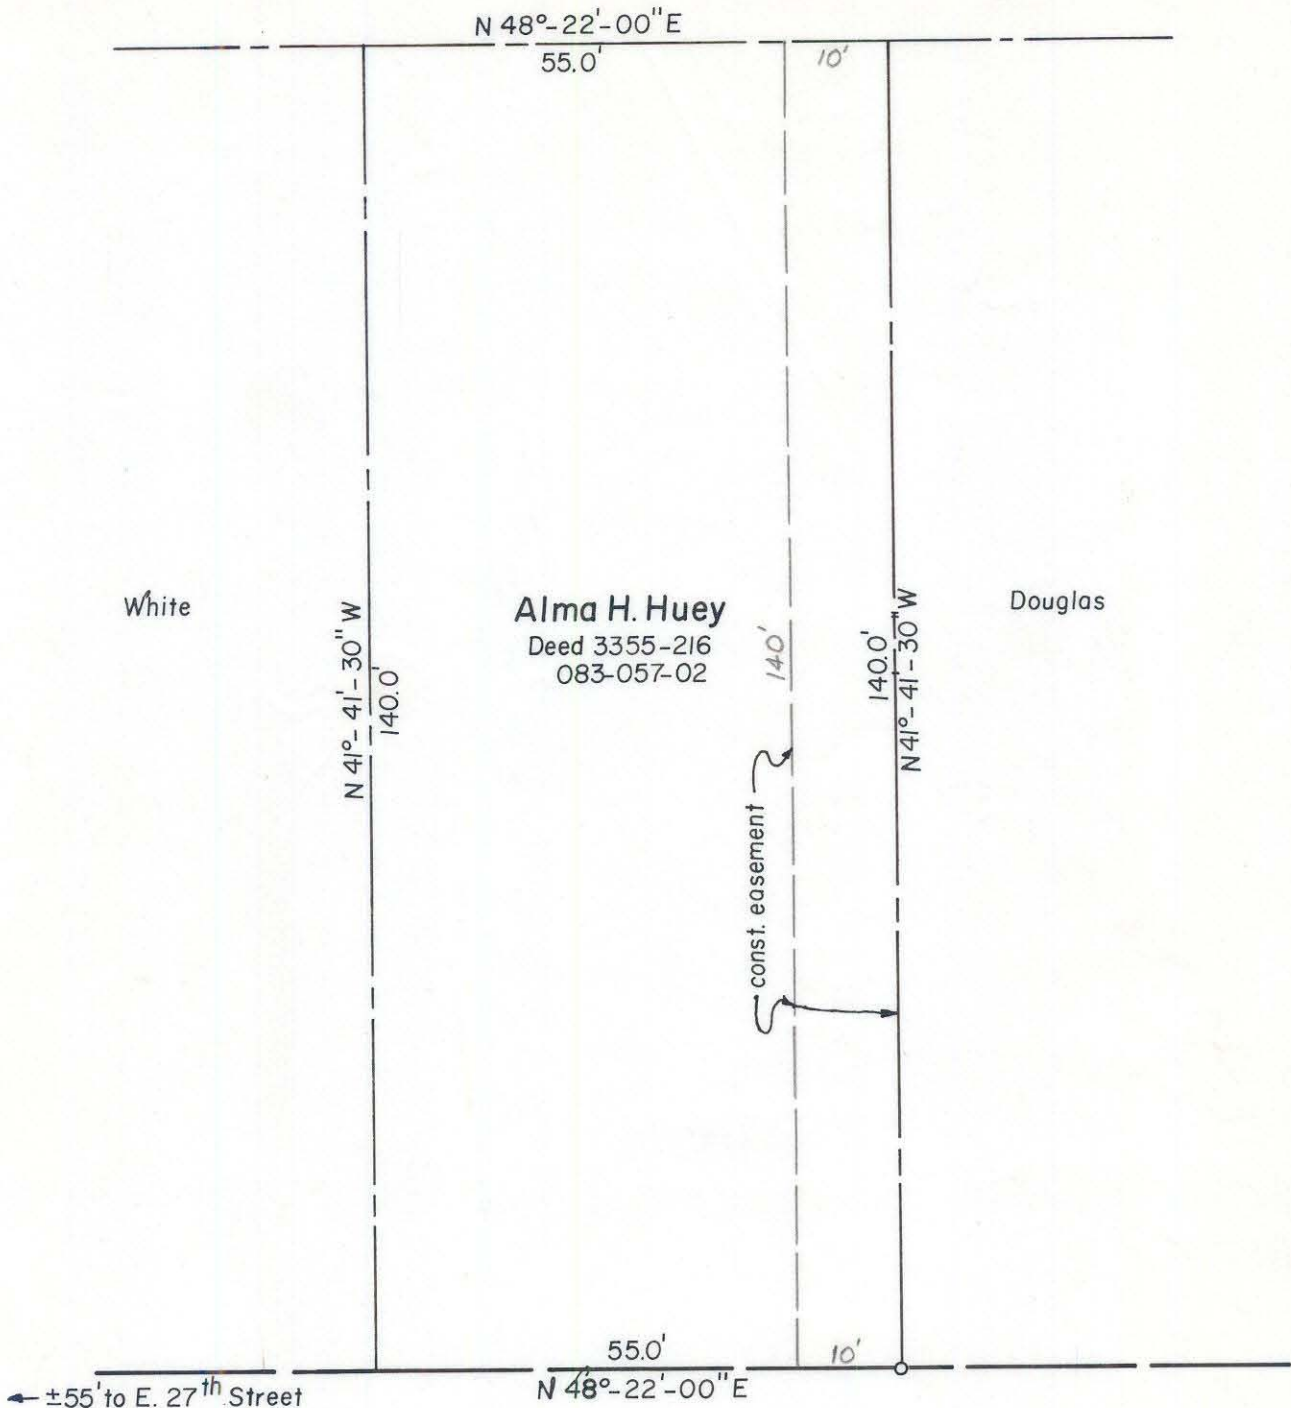


This map was prepared for the purpose of right of way or easement acquisition only, and is not intended to be a boundary survey of the property shown.

Stern Realty Co.

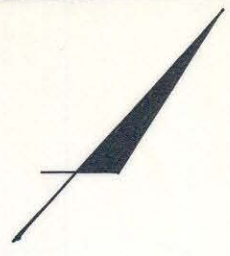

NOTE: Property corners shown circled were located by actual survey. Bearings are based on MAP BOOK 1166 PAGE 609

This plat was prepared under my supervision Stephen A. Gilbert  
 N. C. Reg. Surveyor No. L-1785



CITY OF CHARLOTTE NORTH CAROLINA DEPARTMENT OF PUBLIC WORKS ENGINEERING DIVISION		
REVISIONS 2-26-79 Iron Added	TEMPORARY CONST. EASM'T. PINCKNEY AVENUE	JOB NO. 512-78- 120 FILE NO.
DRAWN BY DBM CHECKED BY S/S CITY ENGINEER	PROPERTY OF ALMA H. HUEY	SHEET 3 OF 3
DATE 7-25-78		SCALE 1" = 20'