


LEGEND

- IRON PIN SET
- LINES SURVEYED
- LINES NOT SURVEYED

STATION REFERENCE CITY PROJECT 512-00-071
DAVIDSON/MATHESON CONNECTOR

NC GRID MAD 83/2001 VRS

LINE TABLE		
LINE	LENGTH	BEARING
L1	14.82	S57°12'18"E
L2	18.02	S82°51'42"W

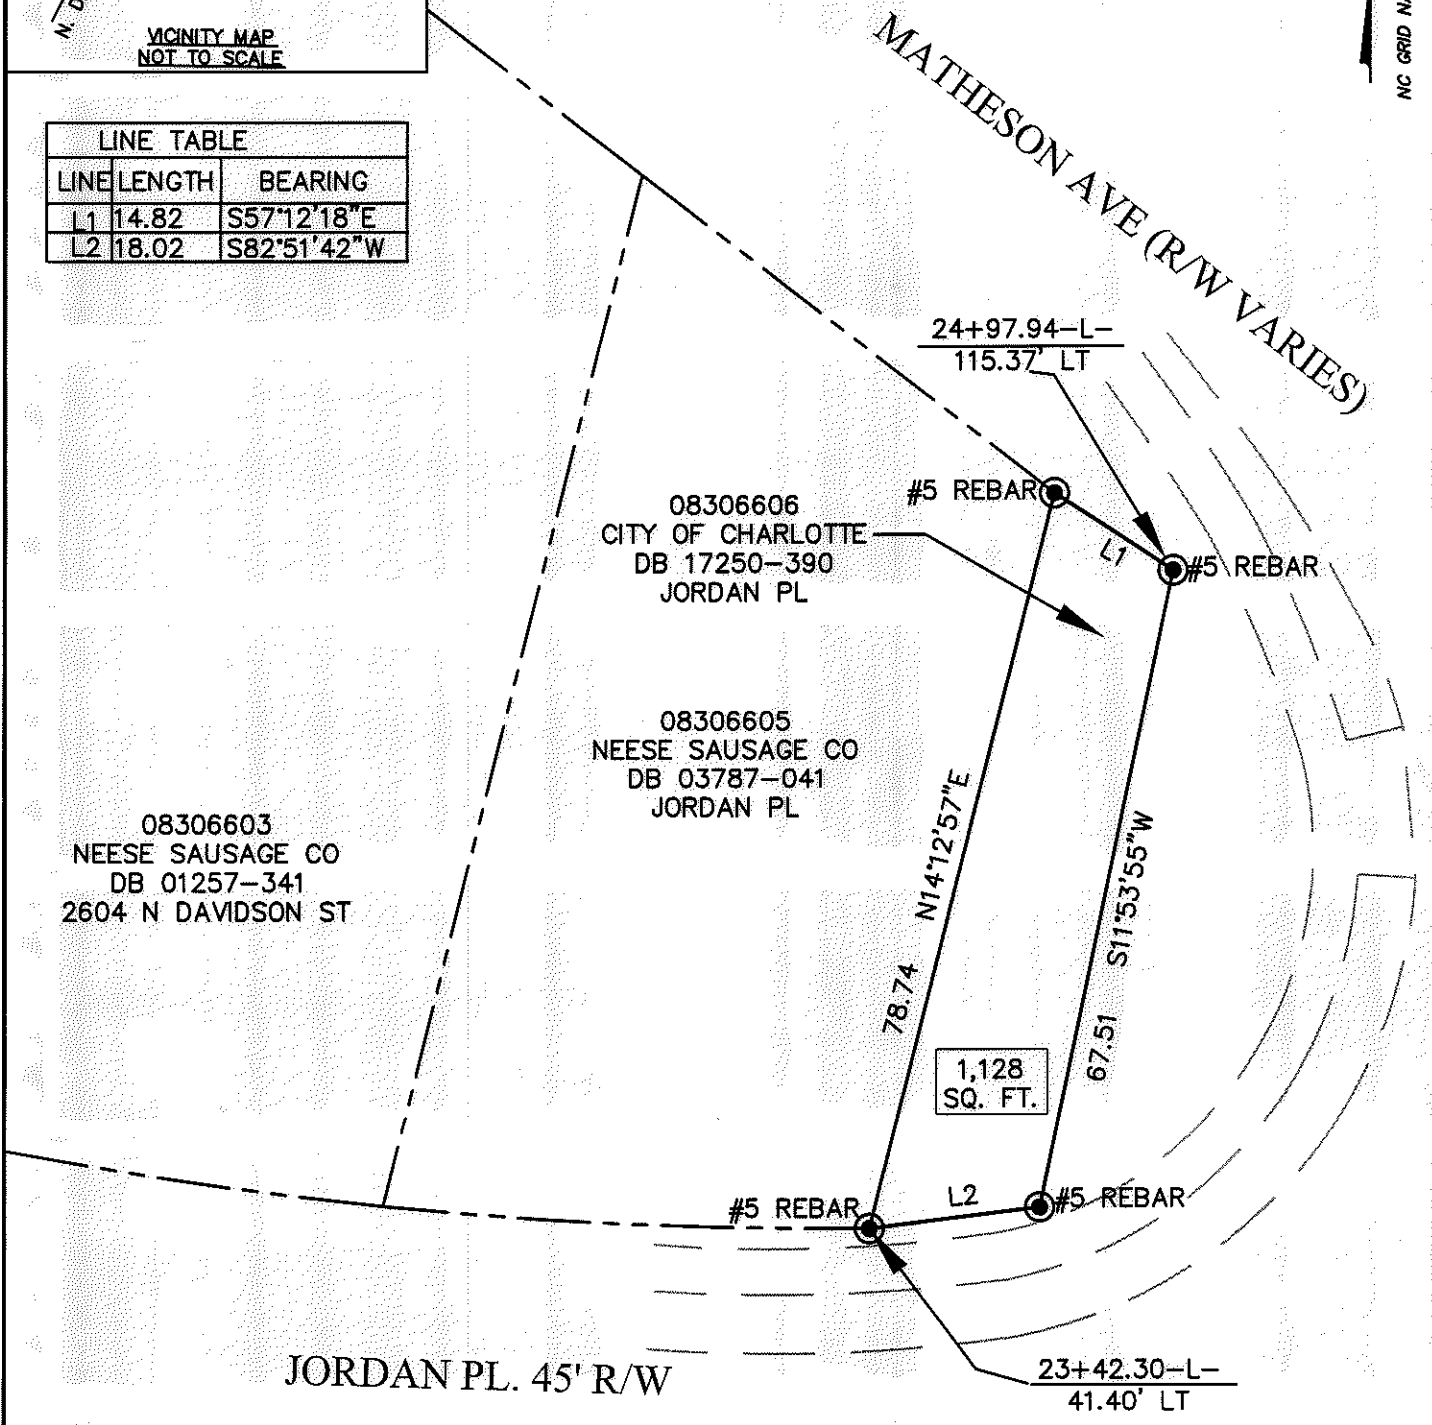

I, DAVID H. SNIDER, CERTIFY THAT THIS PLAT WAS PREPARED UNDER MY SUPERVISION AND THAT THE PLAT WAS PREPARED FROM AN ACTUAL FIELD SURVEY DONE UNDER MY SUPERVISION HAVING A RATIO OF 1:10,000. AND THAT THIS PLAT WAS PREPARED UNDER MY SUPERVISION.



STATE OF NORTH CAROLINA
COUNTY OF MECKLENBURG

I, _____ REVIEW OFFICER OF MECKLENBURG COUNTY, CERTIFY THAT THE MAP OR PLAT TO WHICH THIS CERTIFICATION IS AFFIXED MEETS ALL STATUTORY REQUIREMENTS FOR RECORDING.

DAVID H. SNIDER, NC P.L.S. L-2942 DATE

David H. Snider 2/20/08

REVIEW OFFICER _____ DATE _____

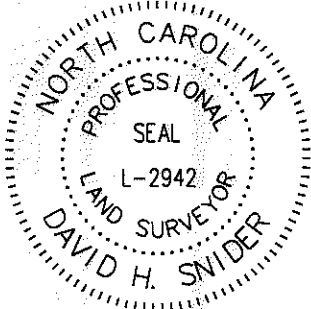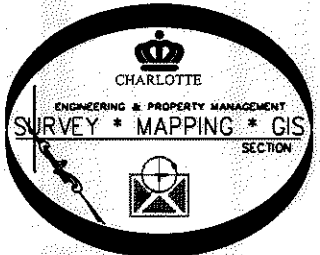

PREPARED BY:
CITY OF CHARLOTTE
ENGINEERING DEPARTMENT
600 EAST FOURTH STREET
CHARLOTTE, NC 28202
704-336-2291

CHARLOTTE ENGINEERING DEPARTMENT		
REVISIONS SCALE 1"=20' DRAWN BY P.S. DATE 02-18-08	BOUNDARY SURVEY FOR NEESE SAUSAGE CO PROPERTY OF CITY OF CHARLOTTE CHARLOTTE, MECKLENBURG CO., NC CHECKED BY DS SURVEY SUPVR. <i>DS</i>	JOB NO. SHEET 1 OF 1
K:\AutoCad\En_au-LD4\Jordan and Matheson\dwg\Jordan and Matheson		