


00  
A-V-A

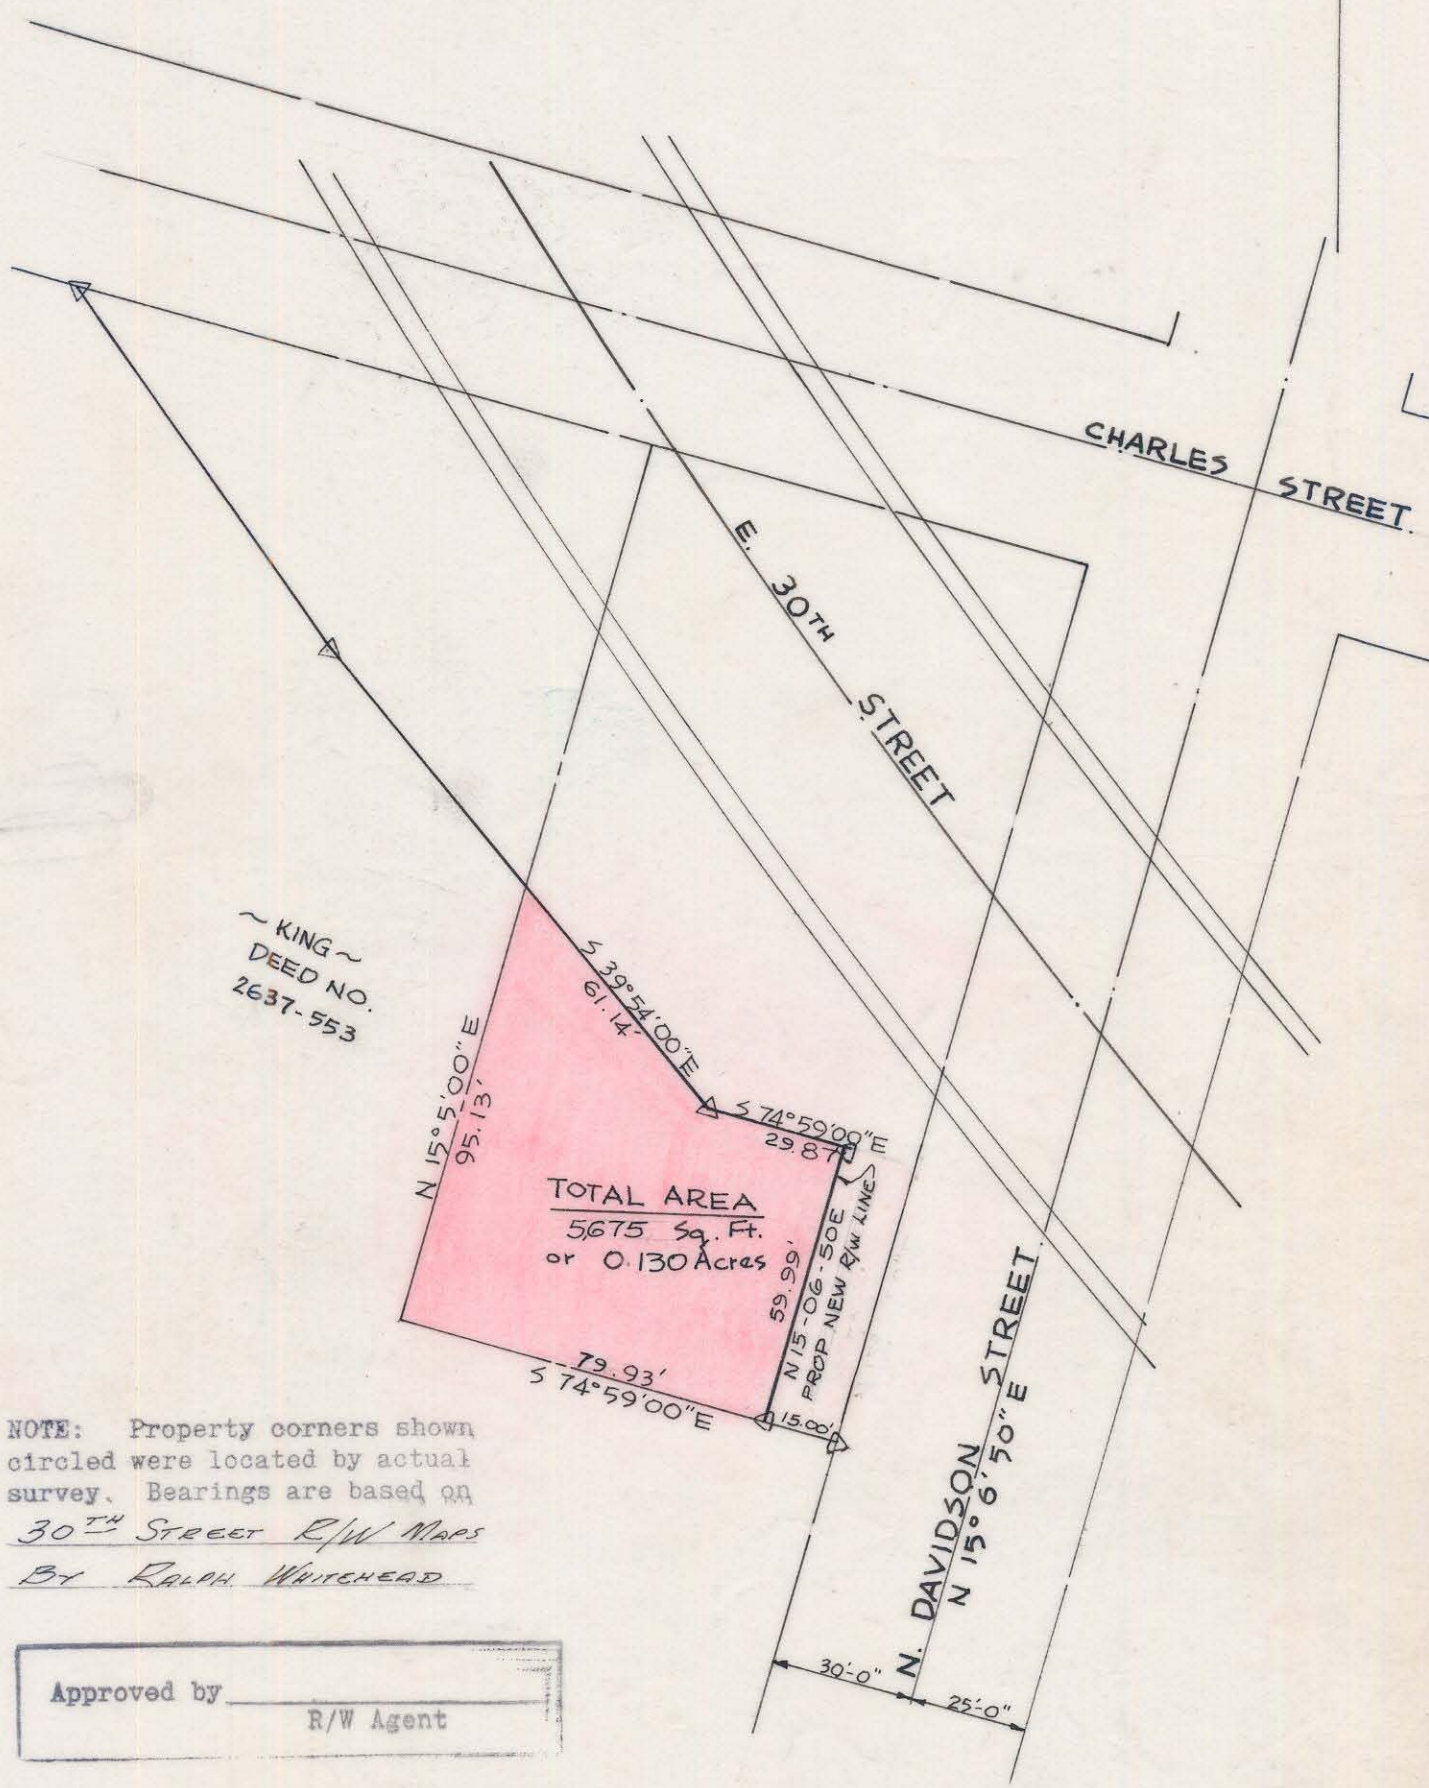

NOTE: Property corners shown circled were located by actual survey. Bearings are based on 30<sup>TH</sup> STREET R/W MAPS BY RALPH WHITEHEAD

Approved by \_\_\_\_\_  
R/W Agent

This plat was prepared under my supervision C O Reading  
N.C. Reg. Engineer No 36591



CITY OF CHARLOTTE NORTH CAROLINA ENGINEERING DEPARTMENT		
REVISIONS R/W DAVIDSON STR. MAY 18-73 JBR	DAVIDSON STREET AT NEW 30 <sup>TH</sup> STREET	JOB NO. FILE NO.
DRAWN BY W.P.B. CHECKED BY J.ZX	PROPERTY OF CITY OF CHARLOTTE	SHEET /
CITY ENGINEER	DATE JULY 1970 SCALE 1" = 40'	OF /

83-67-01