


FAISON AVENUE
40' PUBLIC RIGHT-OF-WAY

NOW OR FORMERLY
VANCE BERNARD BRITTAIN AND LOIS BRITTAIN
MAP BOOK 6, PAGE 899
D.B. 1629-061
TAX PARCEL #083-069-05
MECKLENBURG CO. REGISTRY
ZONED: R-5
VANCE BERNARD BRITTAIN AND LOIS BRITTAIN
2824 N. BREVARD ST.
CHARLOTTE, N.C. 28205




PROPOSED TEMP.
CONSTRUCTION EASEMENT

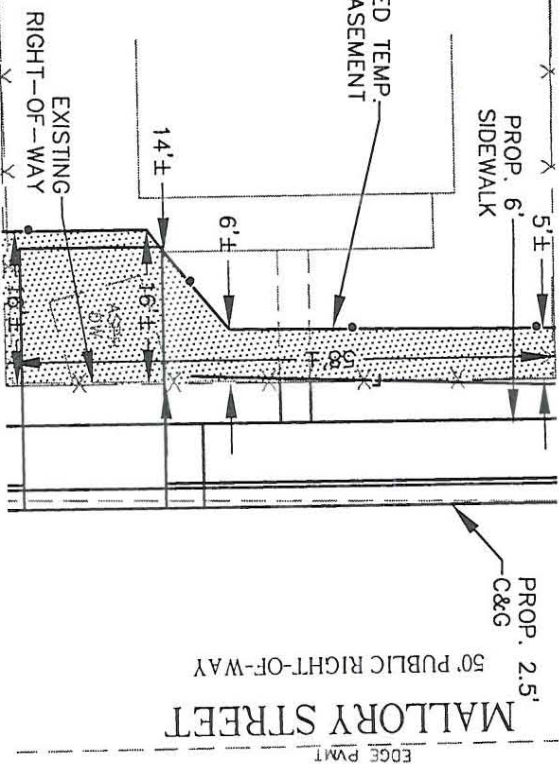

- 1) TOTAL AREA = ±8,260 SQ. FT.
- 2) TEMPORARY CONSTRUCTION EASEMENT = ±536 SQ. FT.

ACQUISITION BY CITY
RECORDED IN DEED BOOK
17217-721
05/19/2004

GRAPHIC SCALE

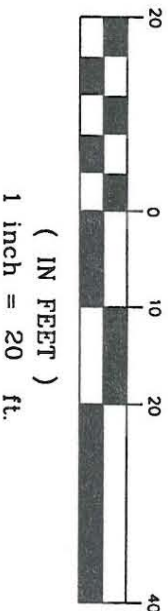

LEGEND

- Temporary Construction Easement
- Temporary Construction Easement
- Existing Edge of Pavement
- Existing Property Line

Note:

This map is not a certified survey and has not been reviewed by a local government agency for compliance with any applicable land development regulations.



**Kimley-Horn
and Associates, Inc.**

4501 CHARLOTTE PARK DR, STE 350
Charlotte, North Carolina 28217
TEL: (704) 333-5131
FAX: (704) 333-0845

 CHARLOTTE, ENGINEERING & PROPERTY MANAGEMENT		VANCE & LOIS BRITTAIN 2824 N. BREVARD ST. CHARLOTTE, N.C. 28205	
512-02-047 JOB NO.	1" = 20' SCALE	TAX ID# 083-069-05 D.B. 1629 - PG. 061	
SS PREPARED BY	08/23/03 DATE	015016\037\CADD\015016037PLATS.DWG CAD FILE PATH	

083-069-05