


ACQUISITION BY CITY  
RECORDED IN DEED BOOK

17309-798

DATE 06/04/2004

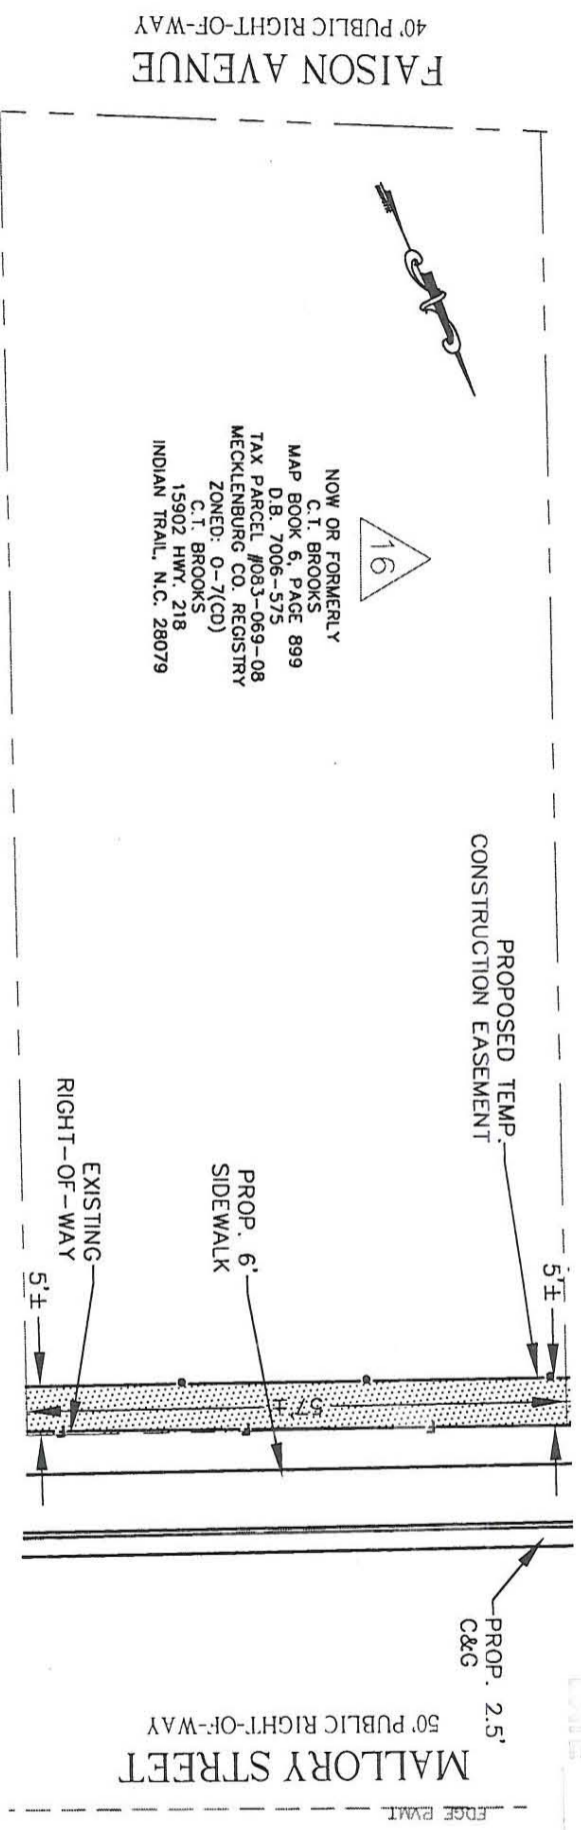


1) TOTAL AREA = ±7,691 SQ. FT.  
2) TEMPORARY CONSTRUCTION EASEMENT = ±288 SQ. FT.

**LEGEND**

- Temporary Construction Easement .....
- Temporary Construction Easement .....
- Existing Edge of Pavement .....
- Existing Property Line .....

**Note:**

This map is not a certified survey and has not been reviewed by a local government agency for compliance with any applicable land development regulations.

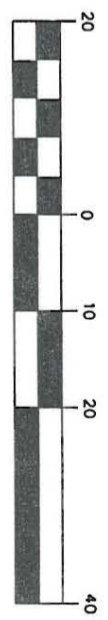

GRAPHIC SCALE

**Kimley-Horn  
and Associates, Inc.**  
4601 CHARLOTTE PARK DR, STE 350  
Charlotte, North Carolina 28217  
TEL: (704) 333-5131  
FAX: (704) 333-0845

<p><b>CHARLOTTE, ENGINEERING &amp; PROPERTY MANAGEMENT</b></p>		<p>C.T. BROOKS 15902 HWY. 218 INDIAN TRAIL, N.C. 28079</p>	
		<p>TAX ID# 083-069-08 D.B. 7006 - PG. 575</p>	
<p>512-02-047 JOB NO. SS</p>	<p>1" = 20' SCALE 10/08/03 DATE</p>	<p>015016\037\CADD\015016037\PLATS.DWG CAD FILE PATH</p>	
<p>PREPARED BY</p>			

083-069-08