


ACQUISITION BY CITY  
 RECORDED IN DEED BOOK  
 17309-790  
 06/04/2004

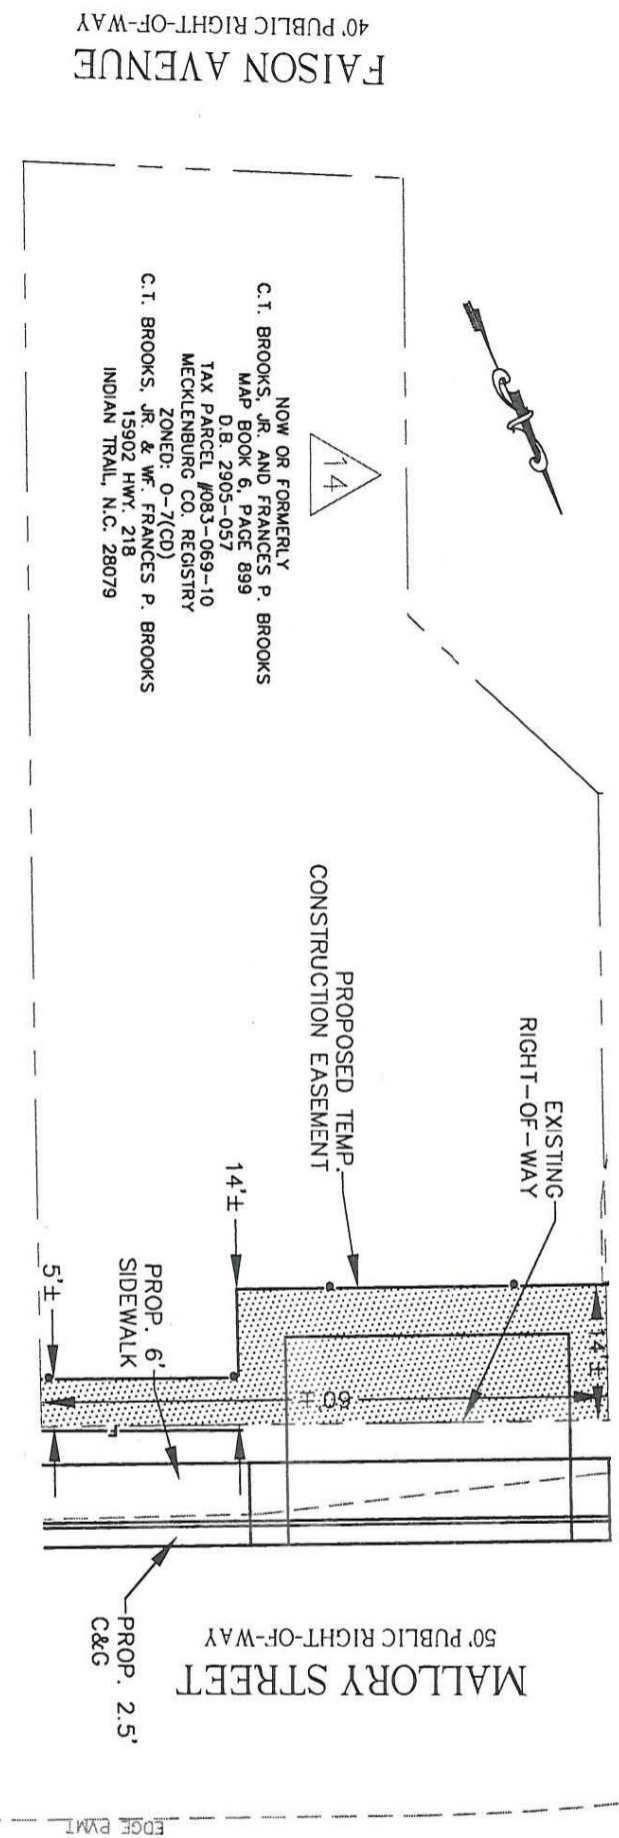

- 1) TOTAL AREA = ±6,658 SQ. FT.
- 2) TEMPORARY CONSTRUCTION EASEMENT = ±649 SQ. FT.

**LEGEND**


- Temporary Construction Easement .....
- Temporary Construction Easement .....
- Existing Edge of Pavement .....
- Existing Property Line .....



**Note:**

This map is not a certified survey and has not been reviewed by a local government agency for compliance with any applicable land development regulations.

**GRAPHIC SCALE**

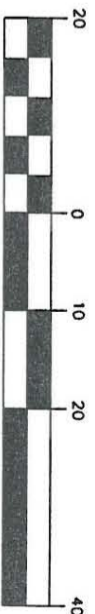

**CHARLOTTE,**  
 ENGINEERING & PROPERTY  
 MANAGEMENT

C.T. & FRANCIS BROOKS  
 15902 HWY. 218  
 INDIAN TRAIL, N.C. 28079

TAX ID# 083-069-10  
 D.B. 2905 - PG. 057

512-02-047	1" = 20'	015016\037\CAD\015016037PLATS.DWG
JOB NO.	SCALE	CAD FILE PATH
SS	10/09/03	
PREPARED BY	DATE	

**Kimley-Horn  
 and Associates, Inc.**  
 4601 CHARLOTTE PARK DR, STE 350  
 Charlotte, North Carolina 28217  
 TEL: (704) 333-5131  
 FAX: (704) 333-0845

© 2003

083-069-10