
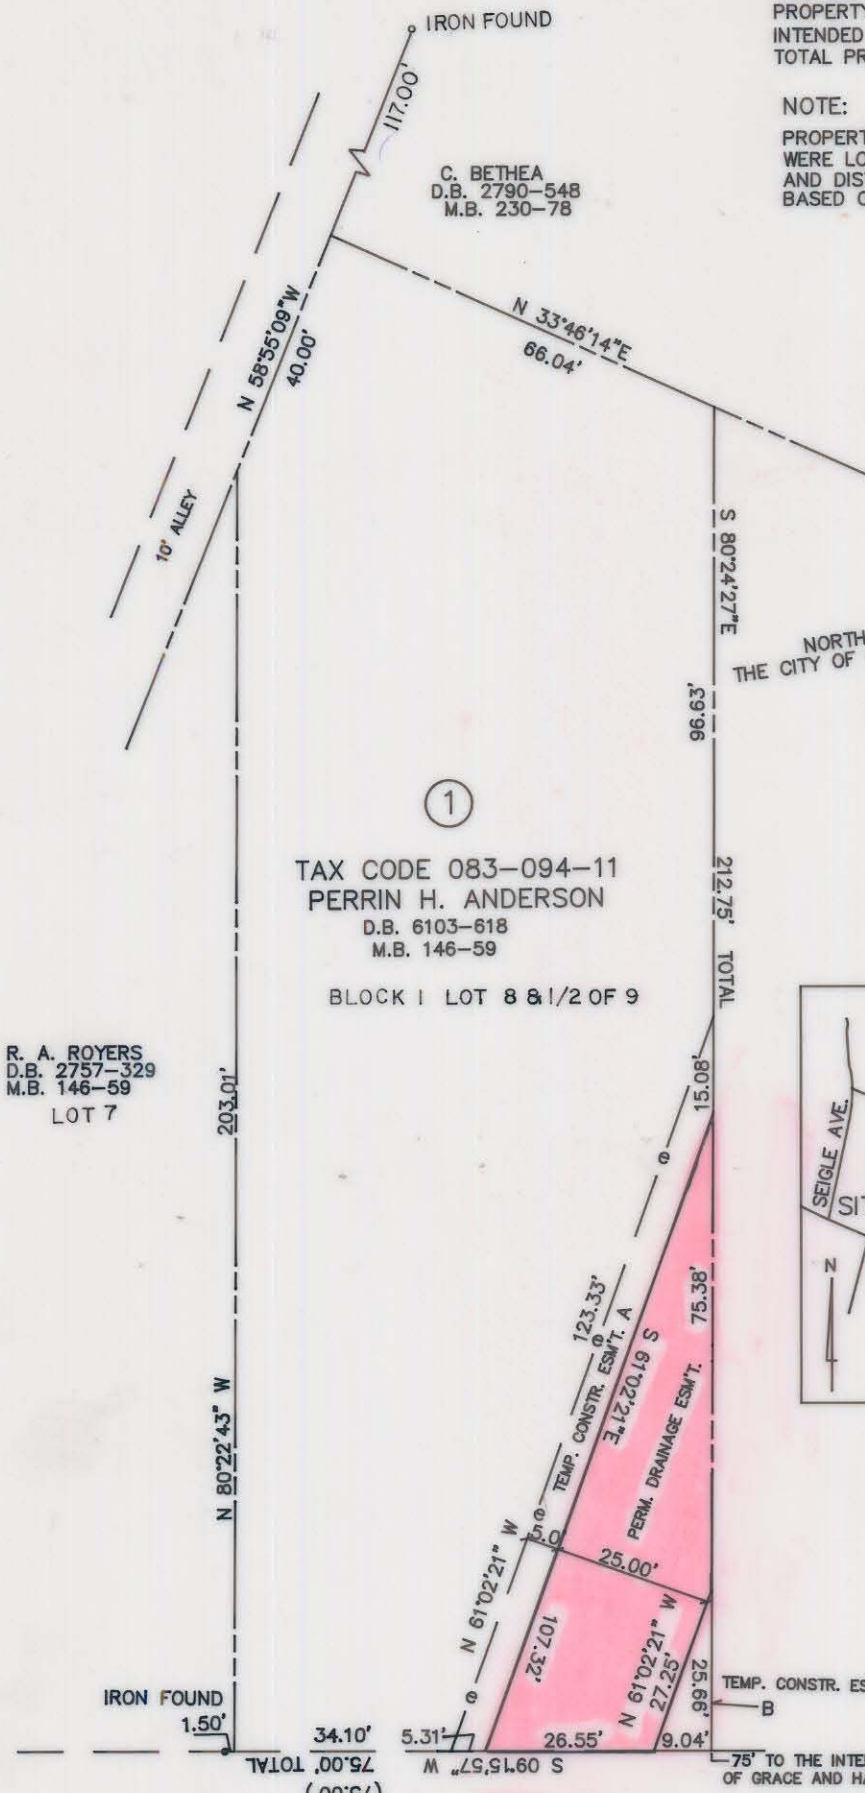


THIS MAP WAS PREPARED FOR THE PURPOSE OF PROPERTY ACQUISITION ONLY, AND IS NOT INTENDED TO BE A BOUNDARY SURVEY OF THE TOTAL PROPERTY SHOWN.

NOTE:

PROPERTY CORNERS SHOWN AS OPEN CIRCLES WERE LOCATED BY ACTUAL SURVEY. BEARINGS AND DISTANCES SHOWN IN PARENTHESES ARE BASED ON DEED INFORMATION.

NORTH BASED ON UNRECORDED MAP BY THE CITY OF CHARLOTTE (BLOCK 2 OF VILLA HEIGHTS) DATED: SEPT. 1940

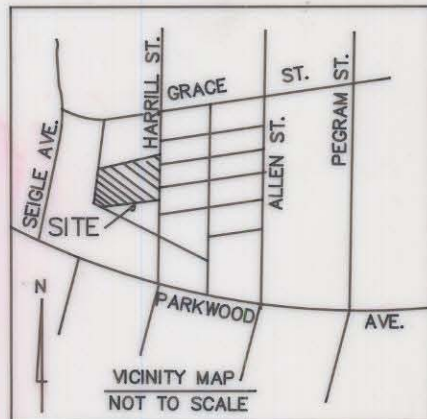

TAX CODE 083-094-11  
PERRIN H. ANDERSON  
D.B. 6103-618  
M.B. 146-59  
BLOCK 1 LOT 8 & 1/2 OF 9

W. M. FALLS SR.  
D.B. 2630-234  
M.B. 146-59  
LOT 9

R. A. ROYERS  
D.B. 2757-329  
M.B. 146-59  
LOT 7

HARRILL STREET

ACQUISITION BY CITY  
RECORDED IN DEED BOOK  
**6573-0588**  
DATE 7/2/91

TOTAL AREA (BY DEED)	16,899 S.F. = 0.388 AC.
DRAINAGE ESM'T.	1,682 S.F. = 0.039 AC.
AREA REMAINING	15,217 S.F. = 0.349 AC.
CONSTR. ESM'T. A	577 S.F. = 0.013 AC.
CONSTR. ESM'T. B	116 S.F. = 0.003 AC.
TOTAL CONSTR. ESM'T.	693 S.F. = 0.016 AC.

THIS PLAT WAS PREPARED UNDER MY SUPERVISION  
*Robert L. Blackwelder*  
N.C. REG. SURVEYOR NO. L 2774

		CHARLOTTE ENGINEERING DEPARTMENT	
REVISIONS	PERM. DRAINAGE ESM'T. TO BE ACQUIRED BY THE CITY OF CHARLOTTE	JOB NO.	90223
DRAWN BY M.A.S.		FILE NO.	
CHECKED BY RLB	PROPERTY OF PERRIN H. ANDERSON	SHEET	1
SURVEY SUPVR.		OF	7
DATE 5-29-91	SCALE 1"=30'		

83-094-11