


This map was prepared for the purpose of right of way or easement acquisition only, and is not intended to be a boundary survey of the property shown.

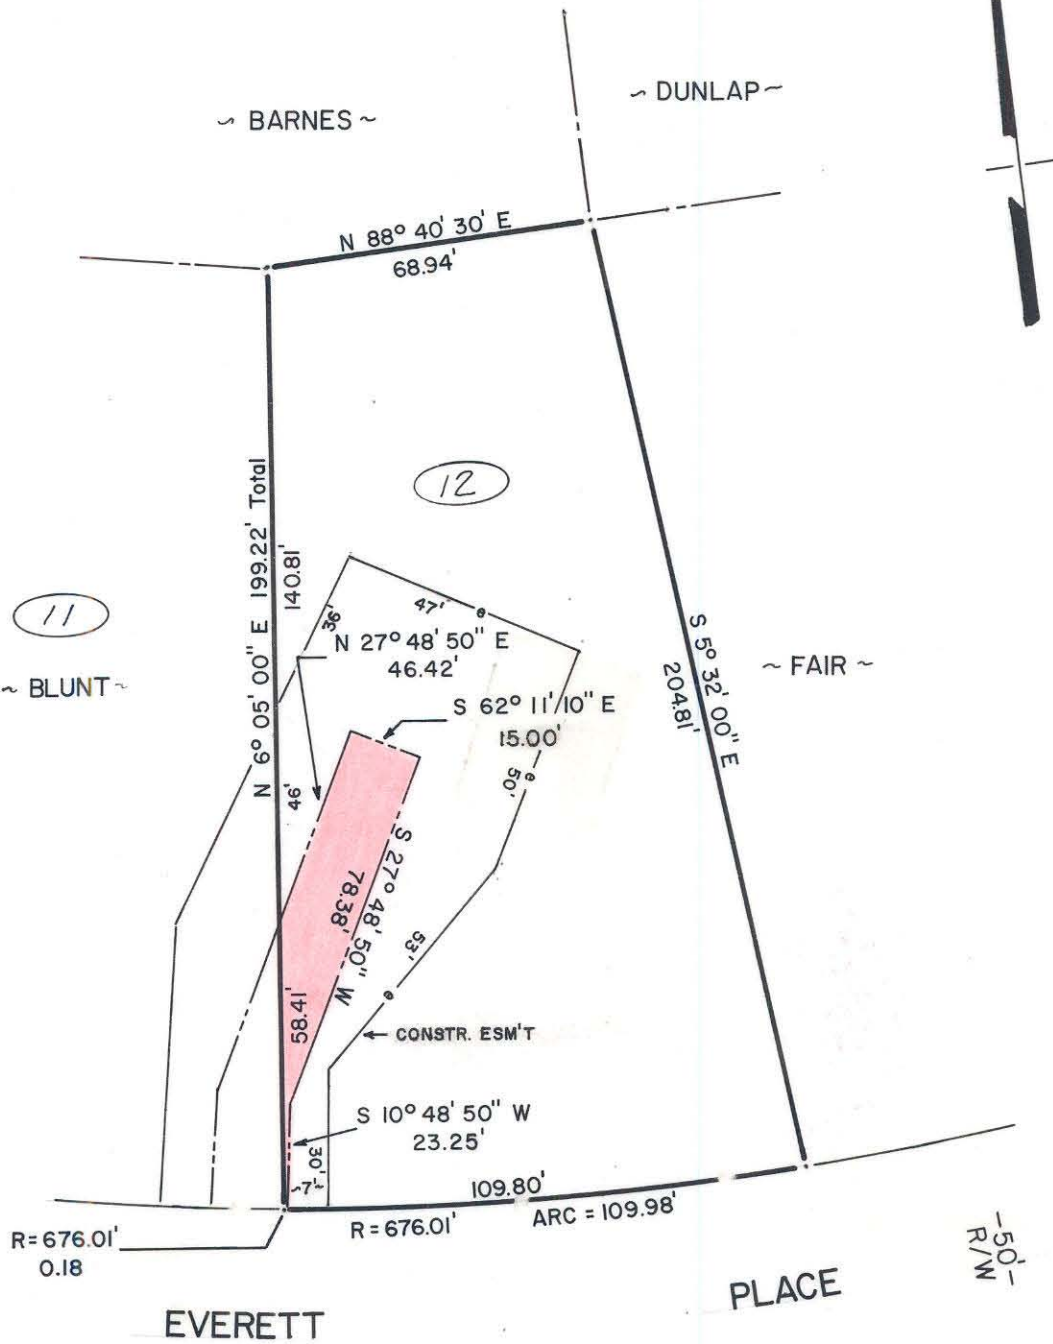

NOTE: Property corners shown circled were located by actual survey. Bearings are based on MAP BOOK 6 PAGE 174

4238-418

JAMES T. HOLLOWAY

~83-116-6~

Total Area = 18,124 Sq. Ft.
 Drainage Area = 999 Sq. Ft.
 Area Remaining = 17,125 Sq. Ft.



This plat was prepared under my supervision Stephen A. Gilbert
 N. C. Reg. Surveyor No. L-1785

(10)
 ~STONE~

CITY OF CHARLOTTE NORTH CAROLINA DEPARTMENT OF PUBLIC WORKS ENGINEERING DIVISION		
REVISIONS 10/10/79 - OWNER 10/18/79 - OWNER	PROPOSED DRAINAGE EASMT NORTH CHARLOTTE COMMUNITY DEVELOPMENT	JOB NO. 512-79- 283 FILE NO.
PROPERTY OF		SHEET
JAMES T. HOLLOWAY		12
DATE 8/8/79 SCALE 1"=40'		OF
CITY ENGINEER		12