



GARRISON STREET

30' R/W

N 46°-45'-30" E 52.50' TOTAL

EXIST. R/W 10.0'
R=10.0'
Arc=15.71'
PROP. R/W

20' R/W (EXIST.)
30' R/W (PROP.)

ETTA LASTELLA
3630-602
83-126-13

1


TOTAL AREA 4620 Sq. Ft.
AREA TAKEN 186 Sq. Ft.
AREA REMAINING 4434 Sq. Ft.

1 SFD

LUKE

88.00'
N 43°-14'-30" W

KELLEY

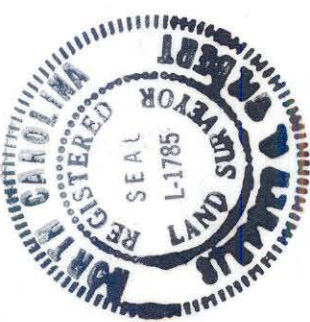

This plat was prepared under my supervision *Stephen A. Belmont*
N. C. Reg. Surveyor No. L-1785

EAST 34TH STREET

N 43°-14'-30" W 88.00' TOTAL
45.00'

33.00'
N 60°-06'-00" W 34.48'
CONSTRUCTION LIMITS
PROP. R/W

EXIST. R/W

10.00' 42.50'
N 46°-45'-30" E 52.50' TOTAL

MARSH

2

This map was prepared for the purpose of right of way or easement acquisition only, and is not intended to be a boundary survey of the property shown.

CITY OF CHARLOTTE
NORTH CAROLINA
DEPARTMENT OF PUBLIC WORKS
ENGINEERING DIVISION

REVISIONS	PROPERTY OF ETTA LASTELLA	JOB NO. 512-75- 106
		FILE NO. RW 129
DRAWN BY RDT	EAST 34 TH STREET R/W	SHEET 1
CHECKED BY <i>[Signature]</i> CITY ENGINEER		DATE OCT. 1976 SCALE 1" = 10'
		OF 5