


UMSTEAD STREET

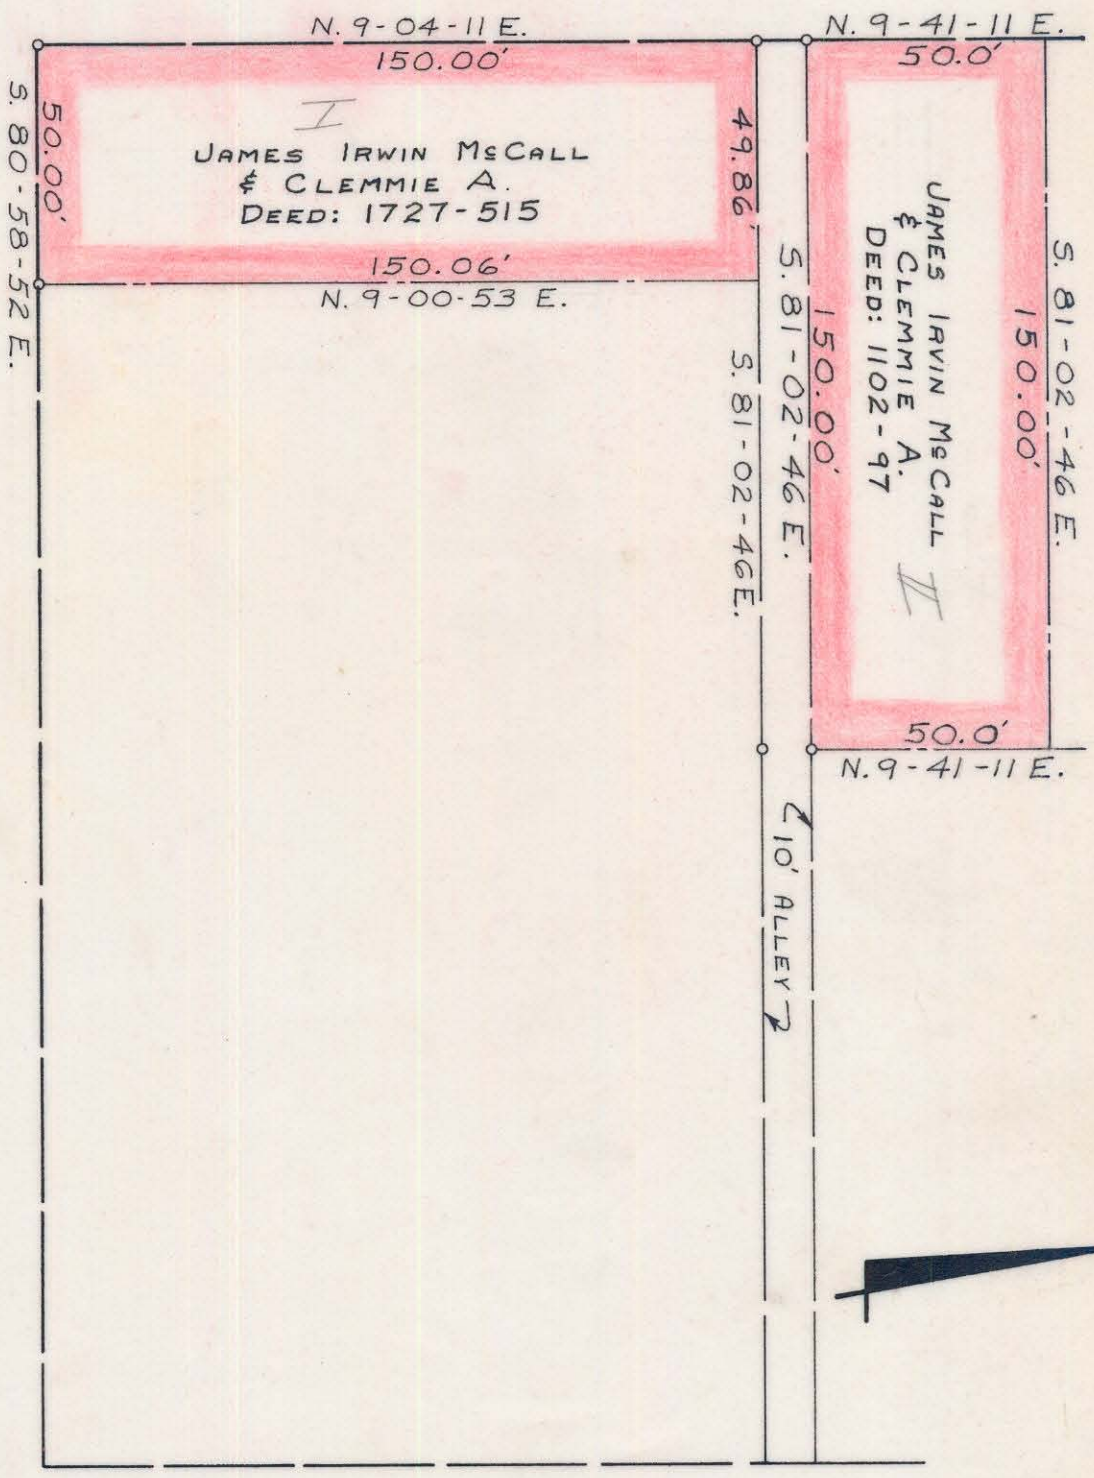

I
 JAMES IRWIN McCALL
 & CLEMMIE A.
 DEED: 1727-515

JAMES IRVIN McCALL
 & CLEMMIE A.
 DEED: 1102-97

PARKWOOD AVENUE

PARSON STREET



Approved by _____
 R/W Agent

CITY OF CHARLOTTE NORTH CAROLINA ENGINEERING DEPARTMENT		JOB NO. 513-70
REVISIONS	PROPERTY OF IRWIN - SUGAR CR. OPEN SPACE PROJ. JAMES IRWIN McCALL & CLEMMIE A.	SHEET 304
DRAWN BY J.B.C. CHECKED BY J.Z.Z. CITY ENGINEER	DATE MAY, 1971 SCALE 1"=40'	OF /

This plat was prepared under my supervision K. L. Litten
 N.C. Reg. Engineer No. 4343

NOTE: Property corners shown circled were located by actual survey. Bearings are based on PARKWOOD AVE. WIDENING PLANS

HARCEY & CPD&T LTD 83-134
 -08/07