



This plat was prepared under my supervision
C. P. Radwin
 N.C. Reg. Engineer No. 316519

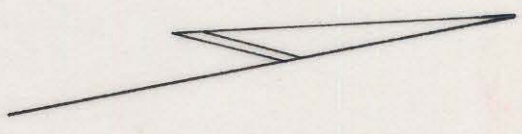

UMSTEAD STREET

150.0' To PARKWOOD AVE

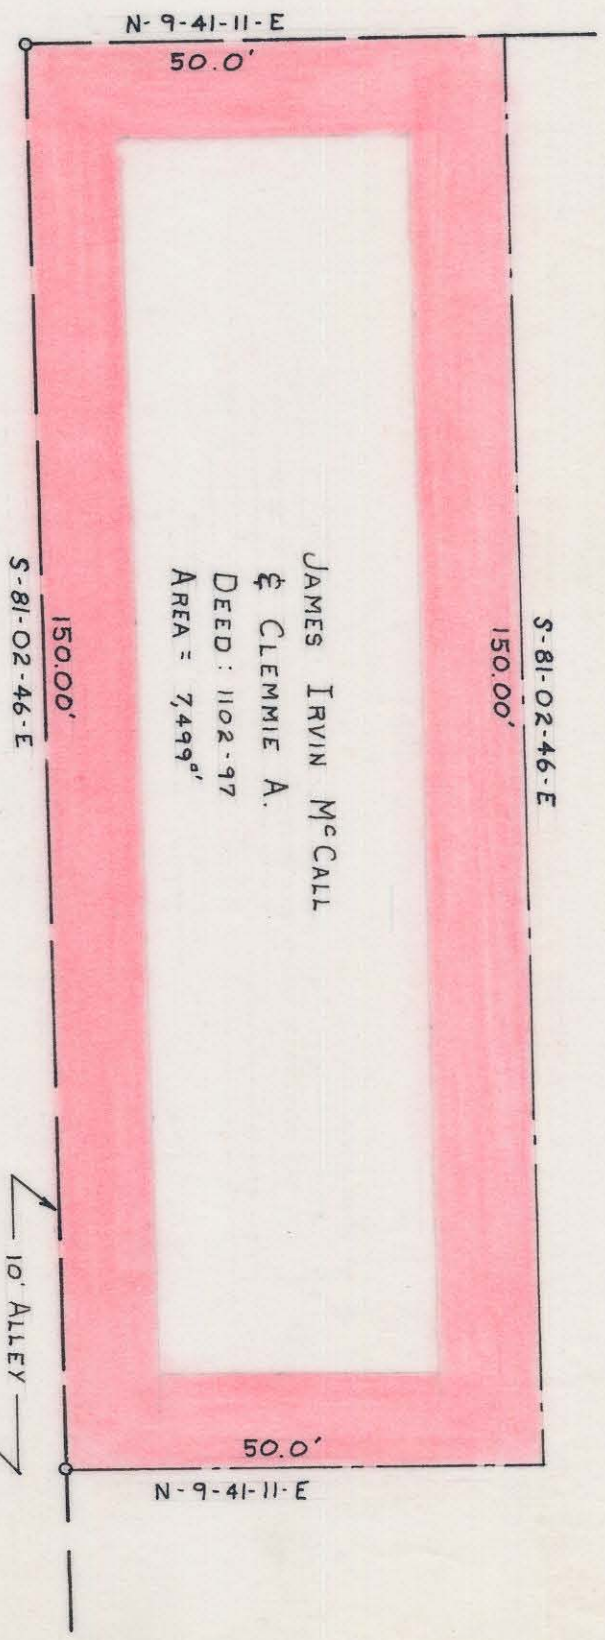

NOTE: Property corners shown circled were located by actual survey. Bearings are based on PARKWOOD AVE. WIDENING PLANS

Approved by _____
 R/W Agent

CITY OF CHARLOTTE NORTH CAROLINA ENGINEERING DEPARTMENT		JOB NO. 513-70
REVISIONS	PROPERTY OF IRVIN - SUGAR CR. OPEN SPACE PROJ.	FILE NO. 304
DRAWN BY R.L.S. CHECKED BY J.T.T.	JAMES IRVIN McCALL & CLEMMIE A.	SHEET 1
CITY ENGINEER	DATE JUNE, 1971 SCALE 1"=20'	OF 3

83-134-07