

PARSON STREET

TOTAL AREA	45,214	SQ FT.
AREA TAKEN	3,171	SQ FT.
AREA REMAINING	42,043	SQ FT.

Alley
5. 80° 28' 28" E.
299.77'

Parkwood Church of God



N. 8° 51' 00" E.
130.88'

2-Story Brick Church w/ Full Basement

130.19'
N. 8° 45' 41" E.

1 1/2-Story Brick w/ Basement #1411

UNION STREET



Approved by _____
R/W Agent



NOTE: Property corners shown circled were located by actual survey. Bearings are based on Right-of-Way Maps By Ralph Whitehead & Assoc.

This plat was prepared under my supervision
C. D. Rowland
N.C. Reg. Engineer No. 33059



PARKWOOD AVENUE

AVENUE

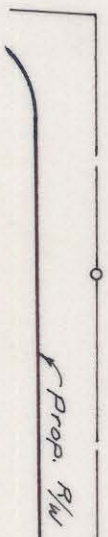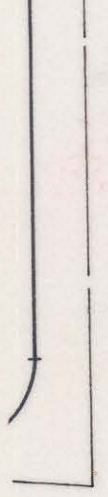

Prop. 71' R/W
35.5' 35.5'
Exist. R/W

20.21'
R=10'
C=15'
N. 80° 33' 51" E. 279.97'
Const. Limits
300.00'
Prop. R/W
Exist. R/W
R=10'
C=15'
20.28'

CITY OF CHARLOTTE
NORTH CAROLINA
ENGINEERING DEPARTMENT

PARKWOOD AVENUE
WIDENING

Property of
Parkwood Church of God

REVISIONS	
DRAWN BY J.B.C.	
CHECKED BY J.T.T.	
CITY ENGINEER	
DATE NOV. 1969	SCALE 1"=40'
JOB NO. 513-26	FILE NO. 479
SHEET 77	OF 98

083-135-07