












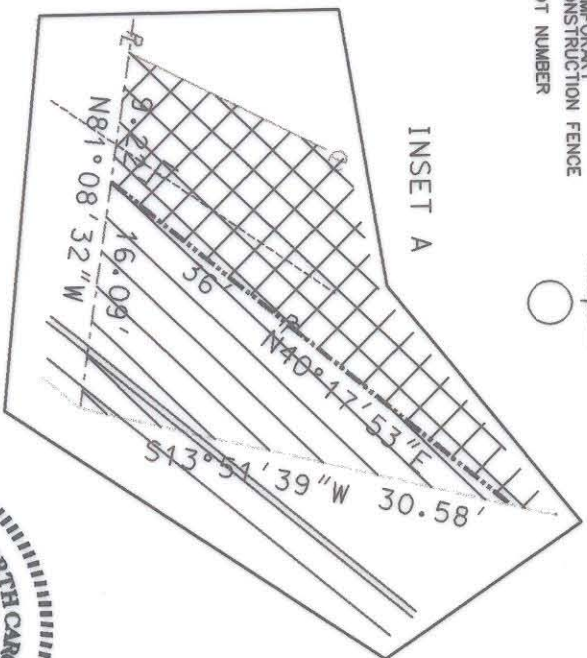


LEGEND




- IRON PIN FOUND 
- IRON PIN SET 
- AREA ACQUIRED 
- TEMPORARY CONSTRUCTION EASEMENT 
- EXISTING PROPERTY LINE 
- EXISTING RIGHT OF WAY EASEMENT LINE 
- TEMPORARY CONSTRUCTION EASEMENT LINE 
- EXISTING CENTER LINE 
- PROPOSED PROPERTY LINE 
- EXISTING CURB, GUTTER & EDGE OF PAVEMENT 
- PROPOSED CURB, GUTTER & EDGE OF PAVEMENT 
- TEMPORARY CONSTRUCTION FENCE 
- LOT NUMBER 

ACQUISITION BY CITY
 RECORDED IN DEED BOOK
12035-520
 DATE **3/21/2001**

WILBERT COUSAR & WF
 TAX PARCEL * 083-138-10
 D.B. 4184 PG. 497



State of North Carolina
 County of Mecklenburg
DAVID H. ALLEN
 Review Officer of Mecklenburg County, certify that the map or plat to which this certification is affixed meets all statutory requirements for recording.
David H. Allen
 Review Officer
 Date **4-25-00**

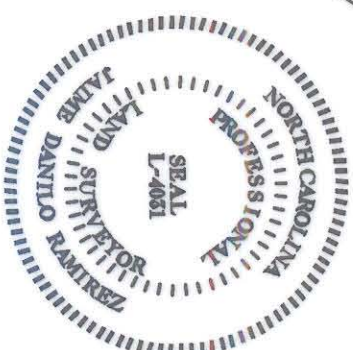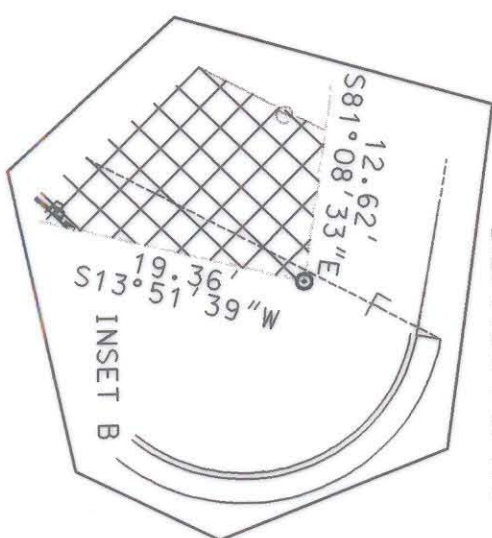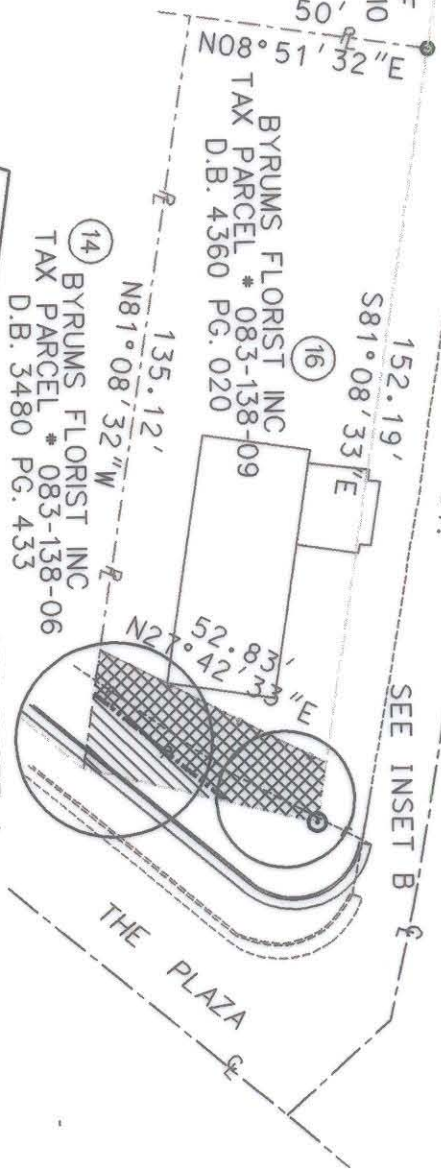



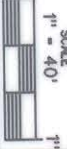
I, J. DANILLO RAMIREZ, CERTIFY THAT THIS PLAT WAS PREPARED UNDER MY SUPERVISION AND THAT THE PLAT WAS PREPARED FOR THE PURPOSE OF ACQUISITION AND EASEMENTS ONLY AND IS NOT INTENDED TO BE A BOUNDARY SURVEY OF PROPERTY SHOWN.

SIGNED *J. Danilo Ramirez*
 J. DANILLO RAMIREZ
 PLS L-4031
 DATE **4/18/00**

NOTE:

- 1) TOTAL AREA 8131.05 SQ FT(0.187 ACRE)
- 2) TEMPORARY CONSTRUCTION EASEMENT 701.21 SQ FT(0.016 ACRE)
- 3) AREA ACQUIRED 247.05 SQ FT(0.006 ACRE)
- 4) AREA REMAINING 7182.80 SQ FT(0.165 ACRE)

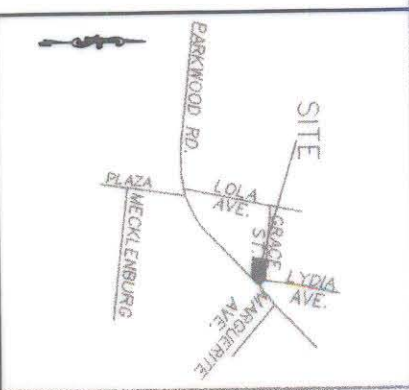

 CHARLOTTE ENGINEERING DEPARTMENT		JOB NO. 2009
PROPERTY OF BYRUMS FLORIST INC 2341 THE PLAZA		FILE NO.
PARKWOOD/PLAZA INTERSECTION IMPROVEMENT PROJECT PROJ NUM. 512-97-145		SHEET 1 OF 1
REVISIONS	DATE	DATE
SCALE 1" = 40' 	DRAWN BY DATE	SURVEY SUPV. DATE

PREPARED BY:
 NOVA DIGITAL SYSTEMS, INC.
 ENGINEERING DEPARTMENT
 3336 PLEASANT ROAD
 FORT MILL, SC 29715
 704-527-5816 & 803-548-5927