
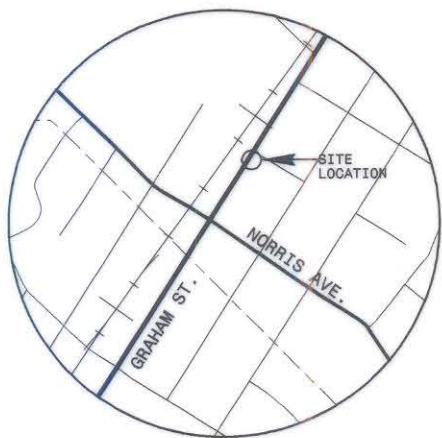



ACQUISITION BY CITY
RECORDED IN DEED BOOK

14191-368
DATE 10/07/2002

GRAHAM STREET

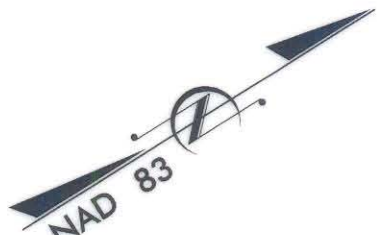

VICINITY
N.T.S.

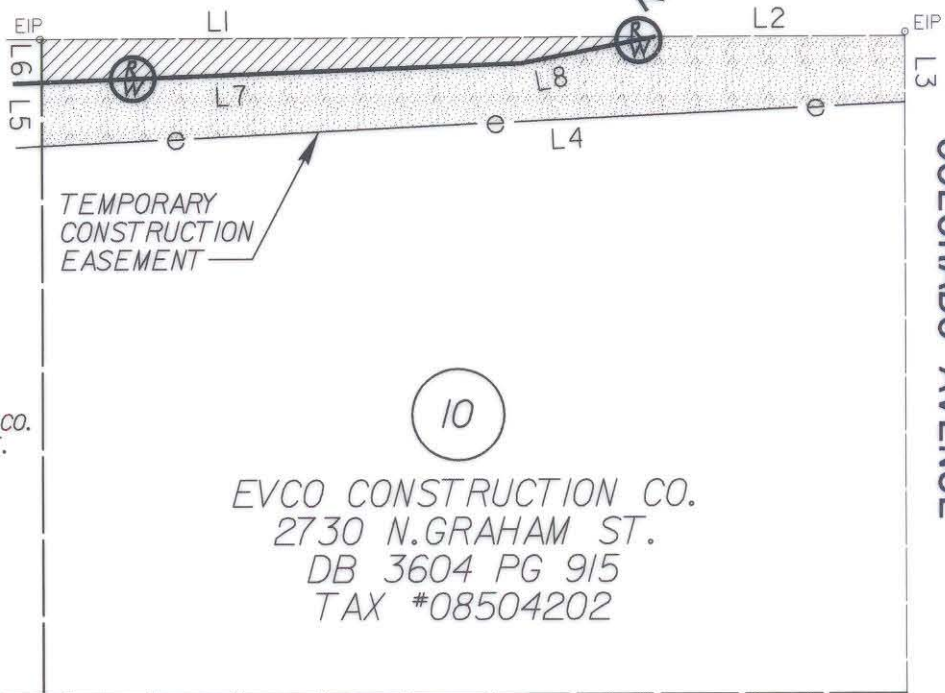

EVCO CONSTRUCTION CO.
2708 N.GRAHAM ST.
DB 4203 PG 293
TAX *08504203

EVCO CONSTRUCTION CO.
2730 N.GRAHAM ST.
DB 3604 PG 915
TAX *08504202

COLORADO AVENUE



LINE	DIRECTION	DISTANCE
L1	N 32° 08' 46" E	160.13 FT.
L2	N 32° 08' 46" E	64.87 FT.
L3	S 57° 51' 15" E	17.43 FT.
L4	S 29° 24' 04" W	225.26 FT.
L5	N 57° 51' 13" W	16.83 FT.
L6	N 57° 51' 13" W	11.39 FT.
L7	S 30° 03' 39" W	125.09 FT.
L8	S 21° 07' 42" W	35.78 FT.

I, MARK FUNKHOUSER, CERTIFY THAT THIS PLAT WAS PREPARED UNDER MY SUPERVISION AND THAT THE PLAT WAS PREPARED FOR THE PURPOSE OF ACQUISITION AND EASEMENTS ONLY, AND IS NOT INTENDED TO BE A BOUNDARY SURVEY OF PROPERTY SHOWN

Mark E. Funkhouser 8-6-01

AREA FROM DEED OR TAX OFFICE	AREA ACQUIRED	RECORD AREA LESS AREA ACQUIRED	TEMPORARY CONSTRUCTION AREA
38,988 SQ. FT. 0.895 ACRE	1,259 SQ. FT. 0.029 ACRE	37,729 SQ. FT. 0.866 ACRE	3,876 SQ. FT. 0.089 ACRE

LEGEND

- EXISTING IRON PIN
- SET IRON PIN
- NEW PROPERTY LINE
- AREA ACQUIRED
- TEMPORARY CONSTRUCTION EASEMENT



CHARLOTTE ENGINEERING AND PROPERTY MANAGEMENT		JOB NO. 512-00-072
REVISIONS	GRAHAM STREET AT NORRIS AVENUE INTERSECTION IMPROVEMENT PROJECT	FILE NO. PLAT 10
DRAWN BY: VTS		SHEET 1
CHECKED BY: MED	PROPERTY ACQUISITION EVCO CONSTRUCTION CO. CHARLOTTE, MECKLENBURG CO., NC	OF 1
SURVEY SUPVR.		DATE: 8/02/01 SCALE: 1"=50'