
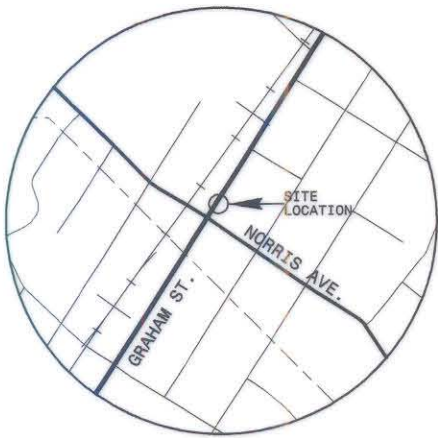



ACQUISITION BY CITY  
RECORDED IN DEED BOOK

14191-368  
DATE 10/07/2002

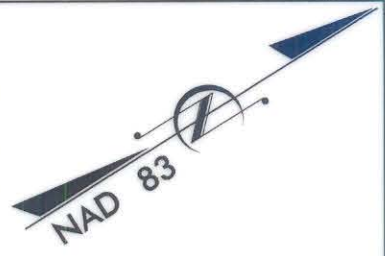

VICINITY  
N.T.S.

GRAHAM STREET

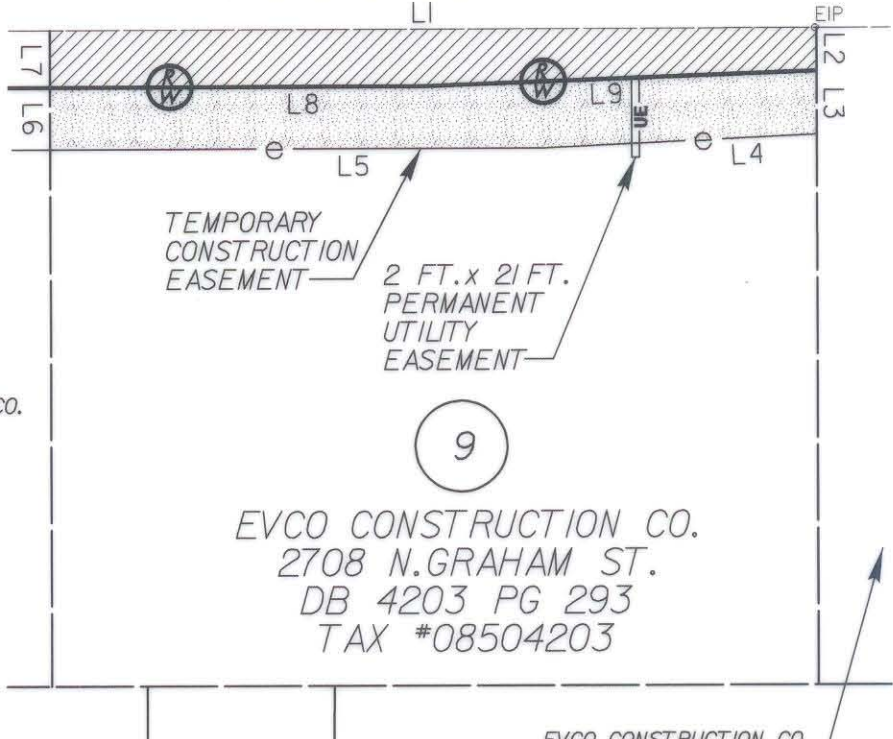

EVCO CONSTRUCTION CO.  
2700 N.GRAHAM ST.  
DB 4203 PG 293  
TAX \*08504205

EVCO CONSTRUCTION CO.  
2708 N.GRAHAM ST.  
DB 4203 PG 293  
TAX \*08504203

EVCO CONSTRUCTION CO.  
2730 N.GRAHAM ST.  
DB 3604 PG 915  
TAX \*08504202



I, MARK FUNKHOUSER, CERTIFY THAT THIS PLAT WAS PREPARED UNDER MY SUPERVISION AND THAT THE PLAT WAS PREPARED FOR THE PURPOSE OF ACQUISITION AND EASEMENTS ONLY, AND IS NOT INTENDED TO BE A BOUNDARY SURVEY OF PROPERTY SHOWN

*Mark E. Funkhouser* 8-6-01

LINE	DIRECTION	DISTANCE
L1	N 32° 08' 46" E	200.00 FT.
L2	S 57° 51' 13" E	11.39 FT.
L3	S 57° 51' 13" E	16.83 FT.
L4	S 29° 24' 04" W	71.32 FT.
L5	S 32° 09' 55" W	128.76 FT.
L6	N 57° 51' 14" W	16.50 FT.
L7	N 57° 51' 14" W	15.09 FT.
L8	S 32° 09' 54" W	97.49 FT.
L9	S 30° 03' 39" W	102.57 FT.

AREA FROM DEED OR TAX OFFICE	AREA ACQUIRED	RECORD AREA LESS AREA ACQUIRED	TEMPORARY CONSTRUCTION AREA	PERMANENT UTILITY EASEMENT
34,656 SQ. FT. 0.796 ACRE	2,831 SQ. FT. 0.065 ACRE	31,825 SQ. FT. 0.731 ACRE	3,336 SQ. FT. 0.077 ACRE	42 SQ. FT.

LEGEND

- EXISTING IRON PIN
- SET IRON PIN
- NEW PROPERTY LINE
- AREA ACQUIRED
- TEMPORARY CONSTRUCTION EASEMENT



Plans Prepared By  
**PBSJ**  
200 EAST WOODLAWN ROAD, SUITE 310  
CHARLOTTE, NORTH CAROLINA 28217

<b>CHARLOTTE</b> ENGINEERING AND PROPERTY MANAGEMENT		JOB NO. 512-00-072
<b>GRAHAM STREET AT NORRIS AVENUE INTERSECTION IMPROVEMENT PROJECT</b>		FILE NO. PLAT 9
<b>PROPERTY ACQUISITION EVCO CONSTRUCTION CO.</b>		SHEET <b>1</b>
CHARLOTTE, MECKLENBURG CO., NC		OF <b>1</b>
DRAWN BY: VTS	CHECKED BY: MED	DATE: 8/02/01 SCALE: 1"=50'
SURVEY SUPVR.		