
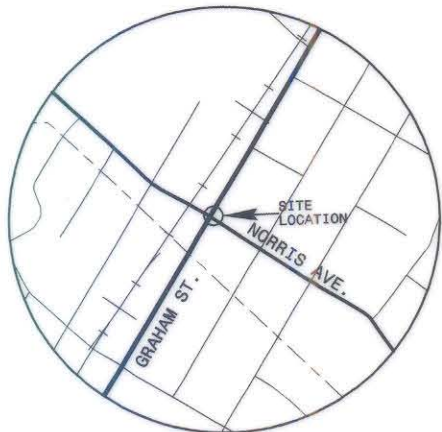


ACQUISITION BY CITY
RECORDED IN DEED BOOK

14191-368


DATE 10/07/2002

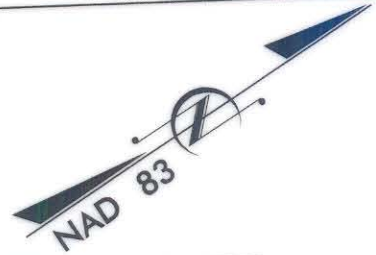

VICINITY
N.T.S.

GRAHAM STREET

NORRIS AVENUE

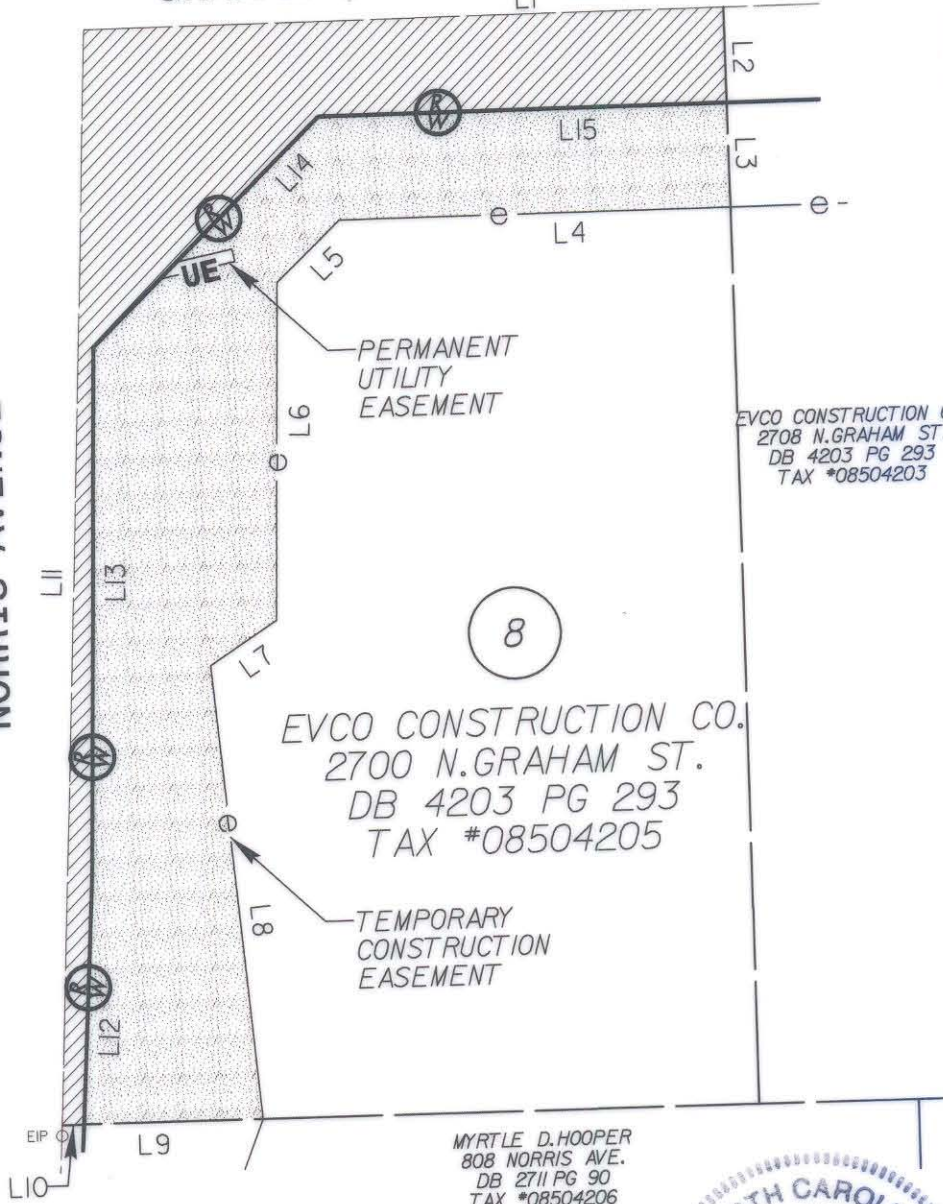

EVCO CONSTRUCTION CO.
2708 N. GRAHAM ST.
DB 4203 PG 293
TAX *08504203

EVCO CONSTRUCTION CO.
2700 N. GRAHAM ST.
DB 4203 PG 293
TAX #08504205

MYRTLE D. HOOPER
808 NORRIS AVE.
DB 2711 PG 90
TAX *08504206

LINE	DIRECTION	DISTANCE
L1	N 32° 08' 46" E	100.21 FT.
L2	S 57° 51' 14" E	15.09 FT.
L3	S 57° 51' 14" E	16.50 FT.
L4	S 32° 09' 56" W	61.24 FT.
L5	S 11° 08' 56" E	13.82 FT.
L6	S 55° 54' 13" E	53.45 FT.
L7	S 0° 58' 46" E	12.58 FT.
L8	S 62° 38' 38" E	72.19 FT.
L9	S 32° 08' 46" W	28.14 FT.
L10	S 32° 08' 46" W	3.38 FT.
L11	N 54° 53' 59" W	173.51 FT.
L12	S 54° 12' 06" E	39.51 FT.
L13	S 55° 54' 09" E	83.58 FT.
L14	S 11° 52' 09" E	50.74 FT.
L15	S 32° 09' 55" W	88.96 FT.

I, MARK FUNKHOUSER, CERTIFY THAT THIS PLAT WAS PREPARED UNDER MY SUPERVISION AND THAT THE PLAT WAS PREPARED FOR THE PURPOSE OF ACQUISITION AND EASEMENTS ONLY, AND IS NOT INTENDED TO BE A BOUNDARY SURVEY OF THE PROPERTY SHOWN

Mark Funkhouser 8-6-01



AREA FROM DEED OR TAX OFFICE	AREA ACQUIRED	RECORD AREA LESS AREA ACQUIRED	TEMPORARY CONSTRUCTION AREA	PERMANENT UTILITY EASEMENT
18,139 SQ. FT. 0.416 ACRE	2,610 SQ. FT. 0.060 ACRE	15,529 SQ. FT. 0.356 ACRE	4,683 SQ. FT. 0.108 ACRE	21 SQ. FT.



LEGEND

- EXISTING IRON PIN
- SET IRON PIN
- NEW PROPERTY LINE
- AREA ACQUIRED
- TEMPORARY CONSTRUCTION EASEMENT

Plans Prepared By
PBS 200 EAST WOODLAWN ROAD, SUITE 310
CHARLOTTE, NORTH CAROLINA 28217

CHARLOTTE
ENGINEERING AND PROPERTY MANAGEMENT

REVISIONS	GRAHAM STREET AT NORRIS AVENUE INTERSECTION IMPROVEMENT PROJECT	JOB NO. 512-00-072
DRAWN BY: VTS	PROPERTY ACQUISITION EVCO CONSTRUCTION CO.	FILE NO. PLAT 8
CHECKED BY: MED	CHARLOTTE, MECKLENBURG CO., NC	SHEET 1
SURVEY SUPVR.	DATE: 8/02/01	SCALE: 1"=30'
		OF 1