

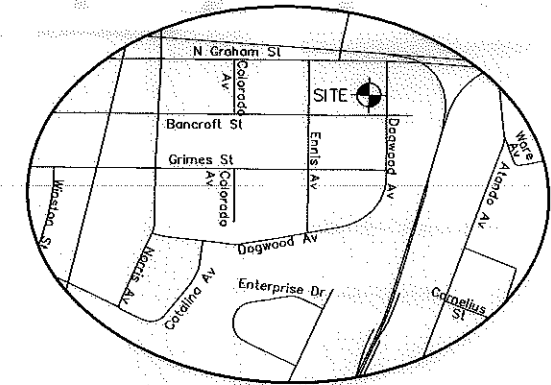


I, MICHAEL C. SAWHILL, HEREBY CERTIFY THAT THIS MAP WAS PREPARED UNDER MY SUPERVISION AND THAT THE PLAT WAS PREPARED FOR THE PURPOSE OF ACQUISITION AND EASEMENTS ONLY, AND IS NOT INTENDED TO BE A BOUNDARY SURVEY OF PROPERTY SHOWN.

Michael C. Sawhill 3/11/11
 MICHAEL C. SAWHILL, PLS L-3223 DATE

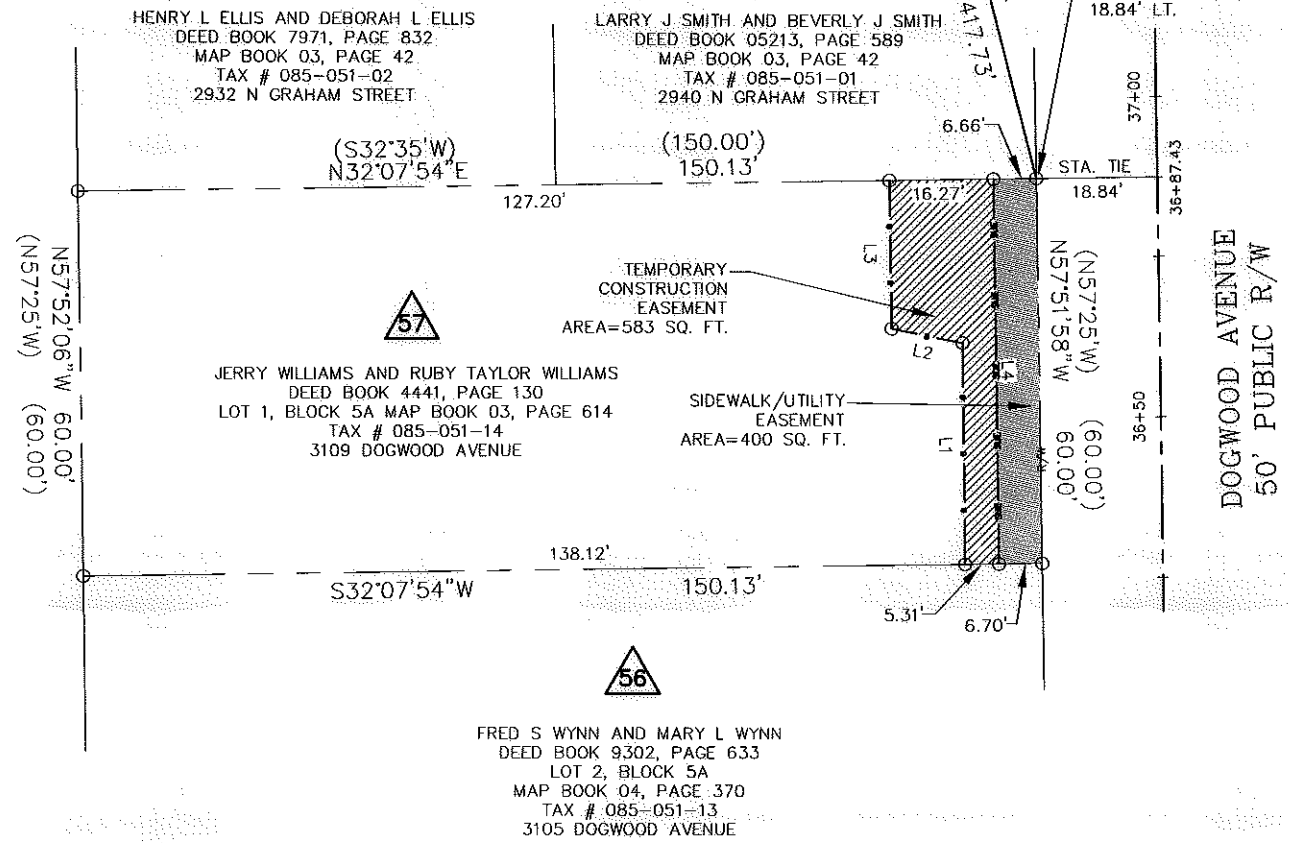


NCGS STATION "CHME"
 N: 560,980.534
 E: 1,436,243.620
 U.S. SURVEY FEET

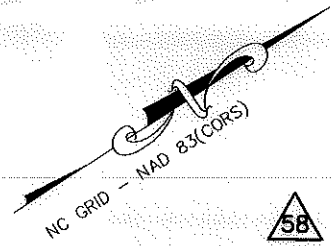

AREA TABLE	
PARCEL AREA =	9,007 SQ. FT.
TEMPORARY CONSTRUCTION EASEMENT =	583 SQ. FT.
SIDEWALK/UTILITY EASEMENT =	400 SQ. FT.
AREA REMAINING =	9,007 SQ. FT.

LINE TABLE		
LINE	LENGTH	BEARING
L1	34.45	N57°37'48"W
L2	11.33	S44°15'49"W
L3	23.17	N57°49'35"W
L4	60.00	N57°49'35"W

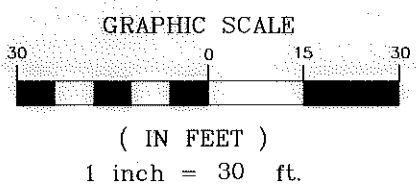

LEGEND

- Temporary Construction Easement e - e -
- Sidewalk/Utility Easement SUE - SUE -
- Existing Right Of Way Line..... R/W - - - -
- Existing Property Line - - - -
- Temporary Construction Easement [Hatched Box]
- Sidewalk/Utility Easement [Dotted Box]
- Calculated Point..... o
- Bearing And Distance Per Plat..... (N42°36'30"W) (100.00')

STATE OF NORTH CAROLINA
 COUNTY OF MECKLENBURG

I, _____, REVIEW OFFICER OF MECKLENBURG COUNTY, CERTIFY THAT THIS MAP OR PLAT TO WHICH THIS CERTIFICATION IS AFFIXED MEETS ALL STATUTORY REQUIREMENTS FOR RECORDING.

REVIEW OFFICER _____ DATE _____

1	03/11/11	CORRECTED OWNER
REVISION NO.	DATE	DESCRIPTION
 CHARLOTTE ENGINEERING & PROPERTY MANAGEMENT		
JERRY WILLIAMS AND RUBY TAYLOR WILLIAMS 3109 DOGWOOD AVENUE Tax ID # 085-051-14 Parcel # 57		
TRYON HILLS NEIGHBORHOOD IMPROVEMENT PROJECT Project Number: 512-07-031		
THE SURVEY COMPANY, INC. 4105-D STUART ANDREW BLVD CHARLOTTE, NC 28217 (704) 561-9970 (704) 561-9972 FAX		1" = 30' SCALE 02/25/10 DATE
Path PATH		