
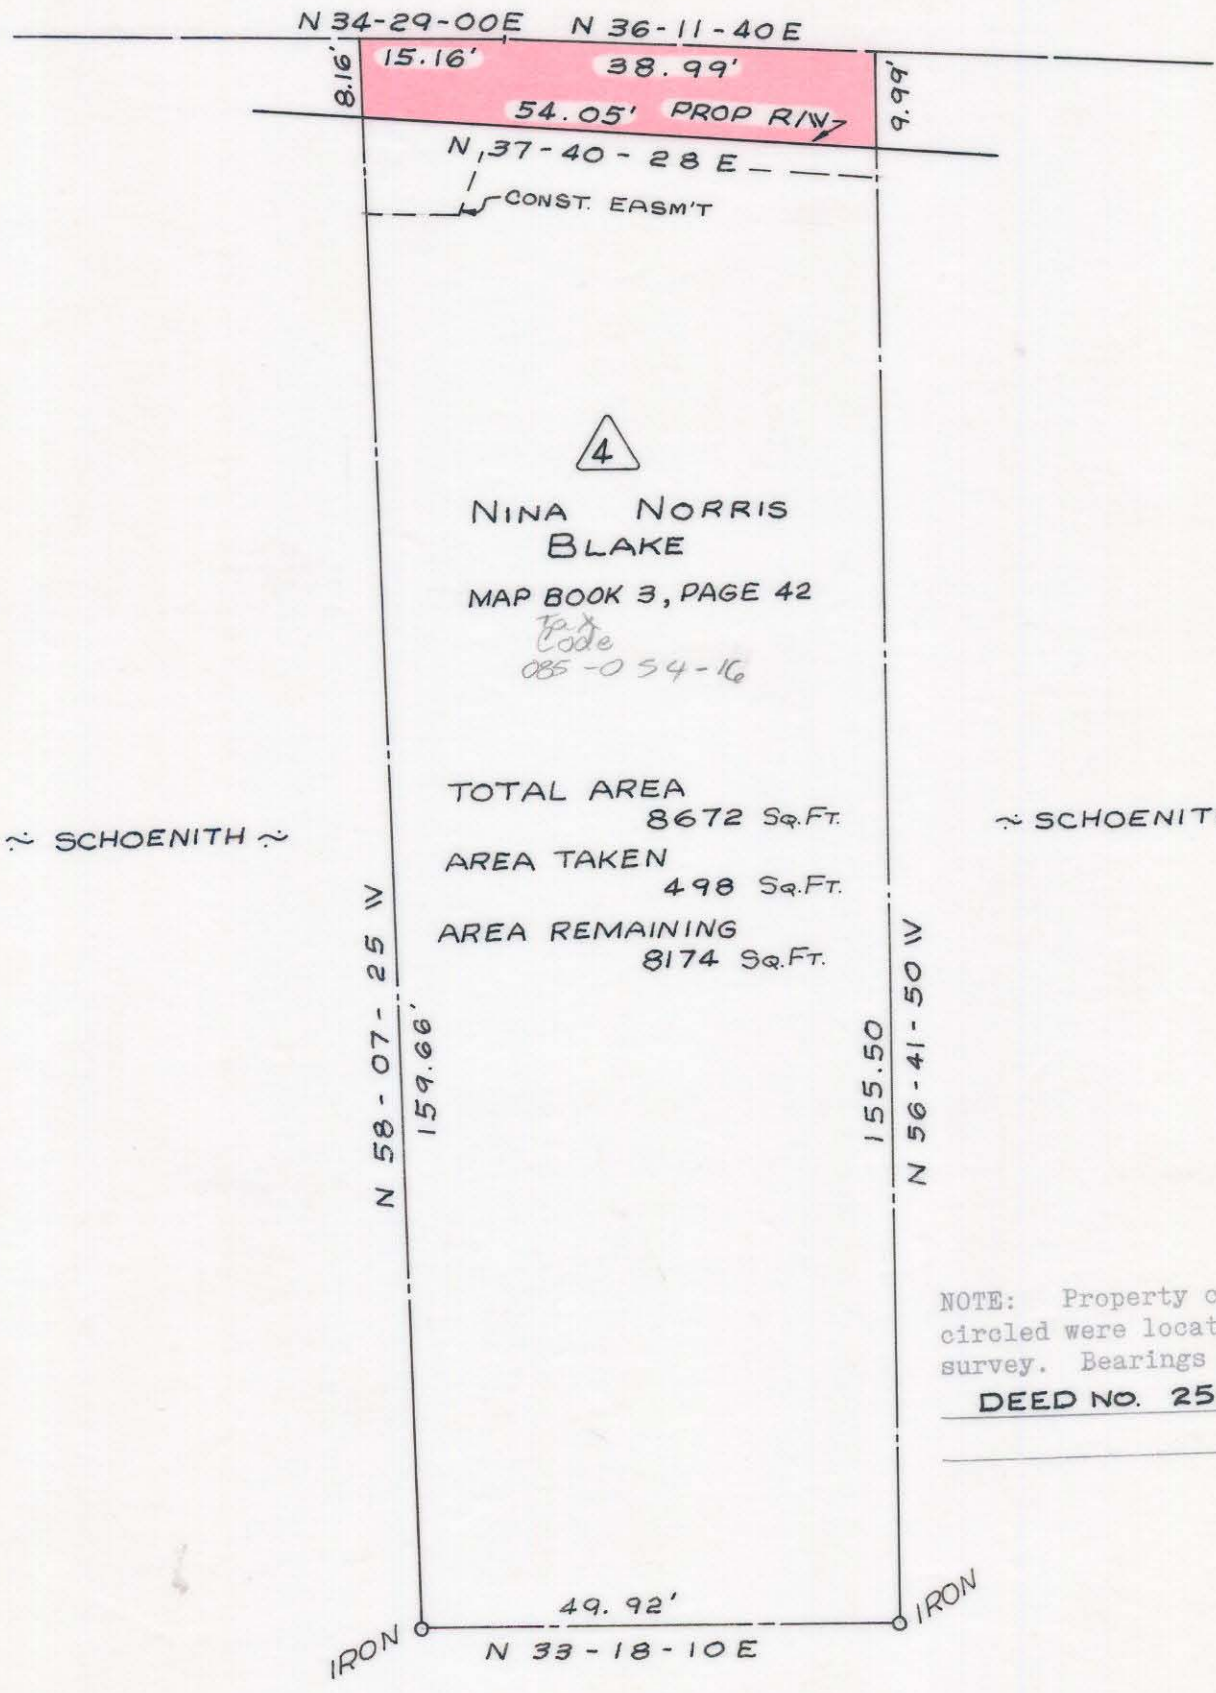



# N. GRAHAM STREET

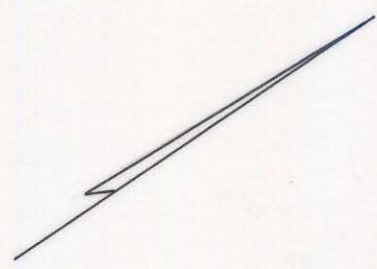

  
**NINA NORRIS  
BLAKE**  
 MAP BOOK 3, PAGE 42  
*Tax Code*  
 085-054-16

TOTAL AREA  
8672 Sq.Ft.  
 AREA TAKEN  
498 Sq.Ft.  
 AREA REMAINING  
8174 Sq.Ft.

NOTE: Property corners shown circled were located by actual survey. Bearings are based on DEED NO. 2578-120

This plat was prepared under my supervision *RLB*  
 N.C. Reg. Engineer No **4343**

<b>CITY OF CHARLOTTE NORTH CAROLINA DEPARTMENT OF PUBLIC WORKS ENGINEERING DIVISION</b>		
<b>REVISIONS</b>	<b>N. GRAHAM STREET AT ATANDO AVENUE</b>	<b>JOB NO. 512-72 124 FILE NO.</b>
	<b>PROPERTY OF NINA NORRIS BLAKE</b>	<b>SHEET 4 OF 11</b>
<b>DRAWN BY</b> <i>RLB</i>		
<b>CHECKED BY</b> <i>JSS</i>		
<b>CITY ENGINEER</b>	<b>DATE</b> MARCH, 1973 <b>SCALE</b> 1"=20'	

*85-054-16*