


KENNEDY STREET

N. GRAHAM STREET

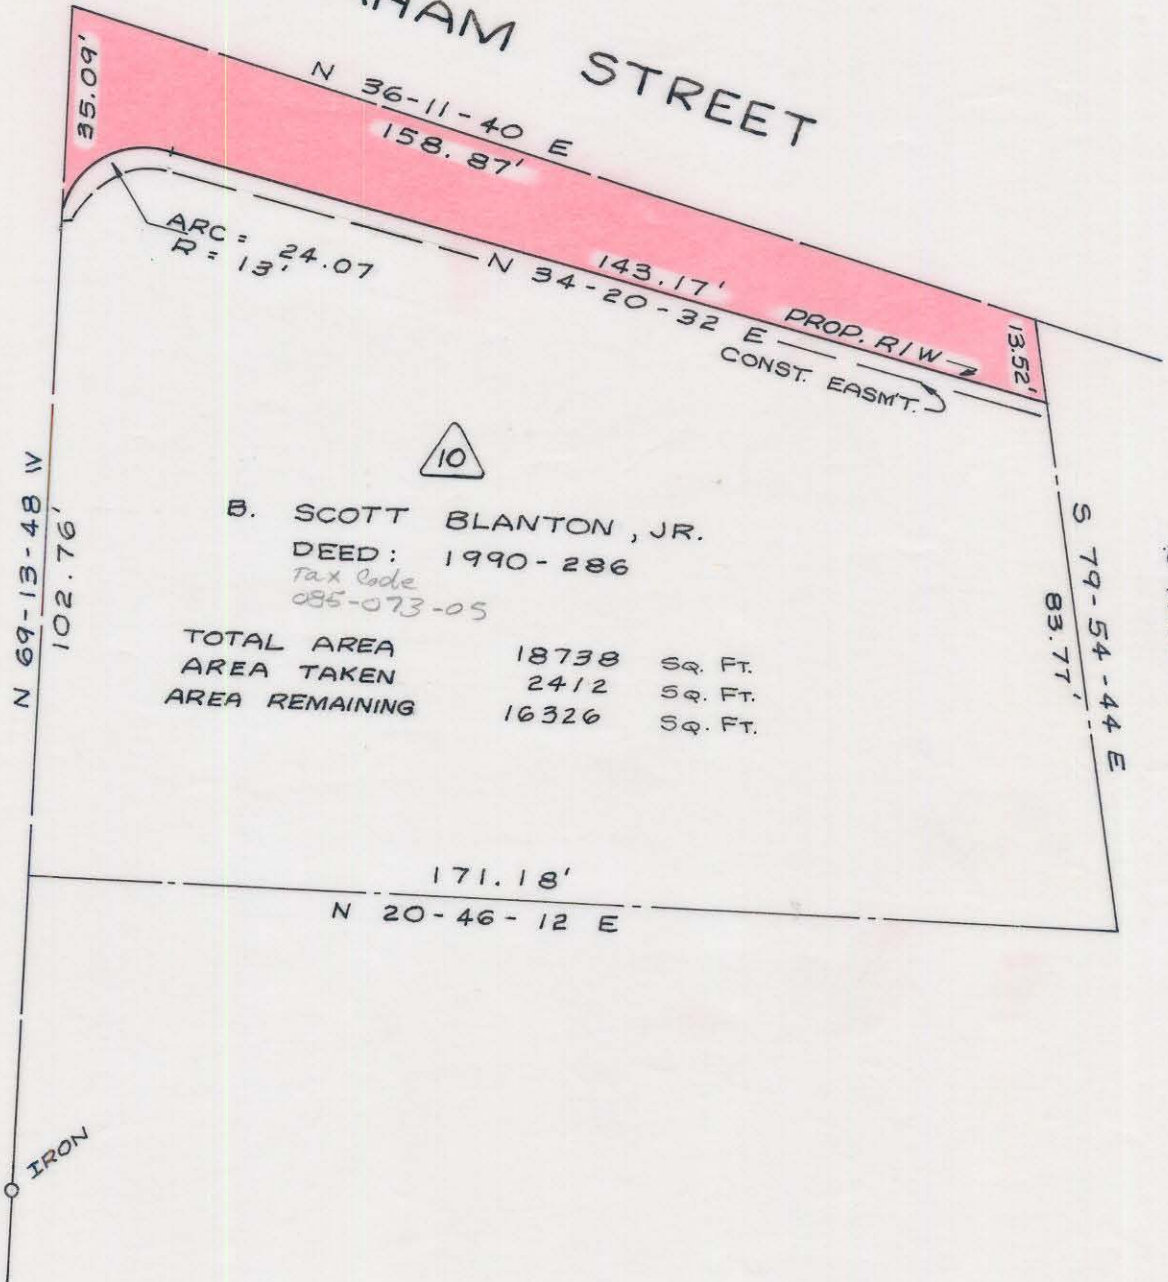

B. SCOTT BLANTON, JR.
 DEED: 1990-286
 Tax Code
 085-073-05

TOTAL AREA 18738 Sq. Ft.
 AREA TAKEN 2412 Sq. Ft.
 AREA REMAINING 16326 Sq. Ft.

NOTE: Property corners shown circled were located by actual survey. Bearings are based on DEED NO. 2578-120

This plat was prepared under my supervision *R.B. Gels*
 N.C. Reg. Engineer No. 4343

CITY OF CHARLOTTE NORTH CAROLINA DEPARTMENT OF PUBLIC WORKS ENGINEERING DIVISION		
REVISIONS	N. GRAHAM STREET AT ATANDO AVENUE	JOB NO. 572-72 124
		FILE NO.
DRAWN BY <i>RLB</i>	PROPERTY OF B. SCOTT BLANTON JR.	SHEET 10
CHECKED BY <i>JSS</i>		OF 11
CITY ENGINEER	DATE APRIL, 1973 SCALE 1"=30'	

85-073-05