


PER N.C.D.O.T.
PROJECT NO.
8.1636601 (I-85)

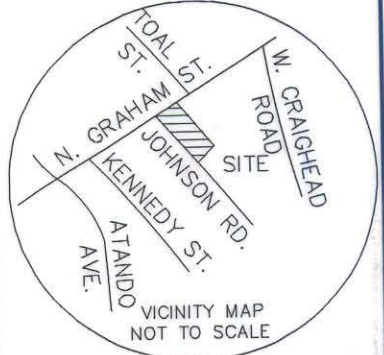


| LINE | DIRECTION | DISTANCE |
|------|---------------|----------|
| L1 | N 08°39'53" W | 30.57' |
| L2 | S 63°54'11" E | 15.00' |
| L3 | N 25°50'44" E | 50.26' |
| L4 | N 64°24'01" W | 15.00' |
| L5 | N 25°13'26" E | 75.20' |
| L6 | S 65°08'57" E | 19.00' |
| L7 | N 23°26'49" E | 50.30' |
| L8 | N 71°13'07" E | 36.94' |
| L9 | N 23°43'54" E | 75.78' |
| L10 | N 66°38'19" W | 25.50' |
| L11 | N 23°06'25" E | 50.92' |
| L12 | N 18°04'21" E | 24.89' |
| L13 | N 23°41'25" E | 24.87' |
| L14 | N 38°36'53" E | 32.02' |



THIS PLAT WAS PREPARED UNDER MY SUPERVISION



R. Dennis Smith 5/2/93

N.C. REG. LAND SURVEYOR NO. L-1482

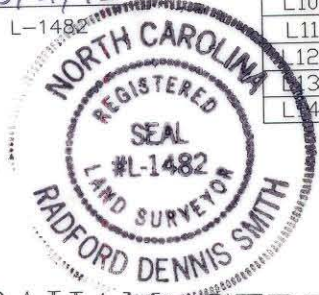

THIS PLAT WAS PREPARED FOR THE PURPOSE OF ACQUISITION ONLY, AND IS NOT INTENDED TO BE A BOUNDARY SURVEY OF THE PROPERTY SHOWN.


R/W N. GRAHAM STREET

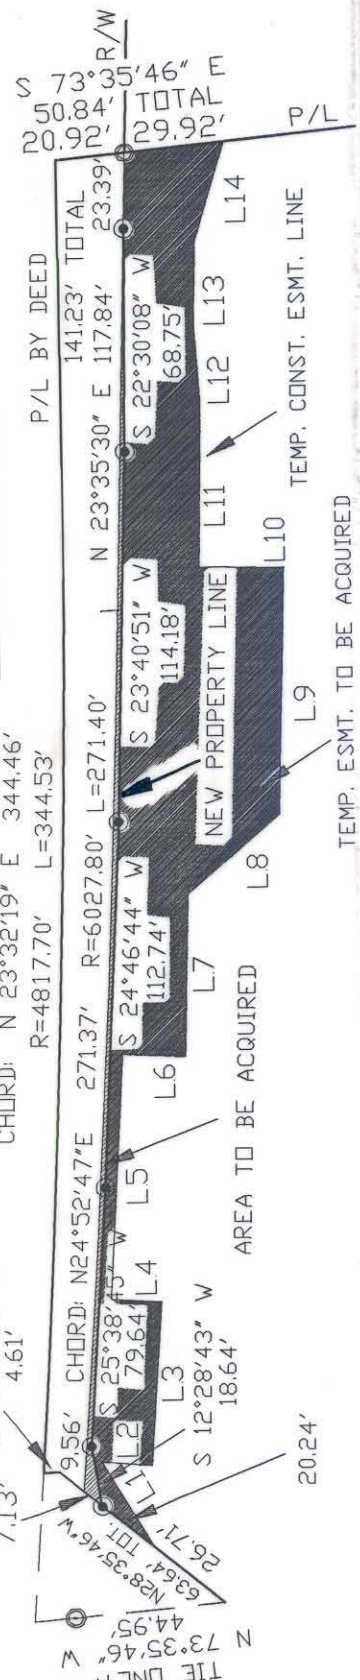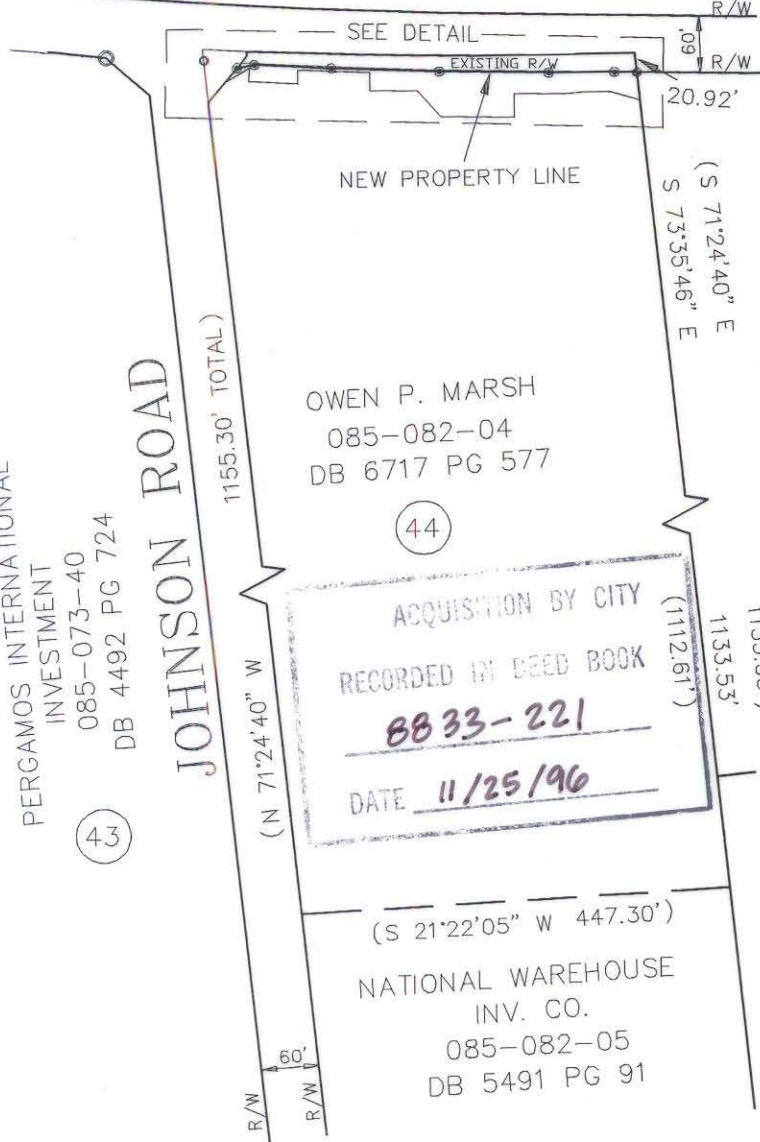

DETAIL
NOT TO SCALE

NOTES

- BEARINGS AND DISTANCES SHOWN IN PARENTHESES ARE BASED ON DEED INFORMATION.
- BROKEN LINES INDICATE PROPERTY NOT SURVEYED.
- TOTAL AREA BY DEED: 504,787 SQ. FT.
AREA ACQUIRED: 494 SQ. FT.
AREA REMAINING: 504,293 SQ. FT.
- TOTAL AREA OF TEMP. CONSTRUCTION EASEMENT: 9,908 SQ. FT.

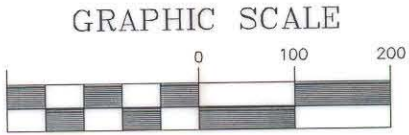

(IN FEET)
1 inch = 200 ft.

80-58

PREPARED BY:
CITY OF CHARLOTTE
ENGINEERING DEPARTMENT
600 E. FOURTH STREET
CHARLOTTE, NC 28202-2844
(704) 336-2291

LEGEND

- EXISTING IRON PIN
- IRON SET

| | | | |
|------------------------|--|--|------------------------------|
| | | CHARLOTTE | |
| ENGINEERING DEPARTMENT | | | |
| REVISIONS | | N. GRAHAM ST. SIDEWALK DALTON AVE. TO I-85 SIDEWALK PROGRAM 90-3 | |
| DRAWN BY CDB | | PROPERTY OF OWEN P. MARSH | |
| CHECKED BY <i>RDS</i> | | CITY OF CHARLOTTE, MECK. CO., N.C. | |
| SURVEY SUPVR. | | DATE 05-19-93 | SCALE 1"=200' |
| | | JOB NO. 92033 | FILE NO. 90035 NGPLAT3 |
| | | SHEET 1 | OF 1 |