


MAP BOOK 7-635

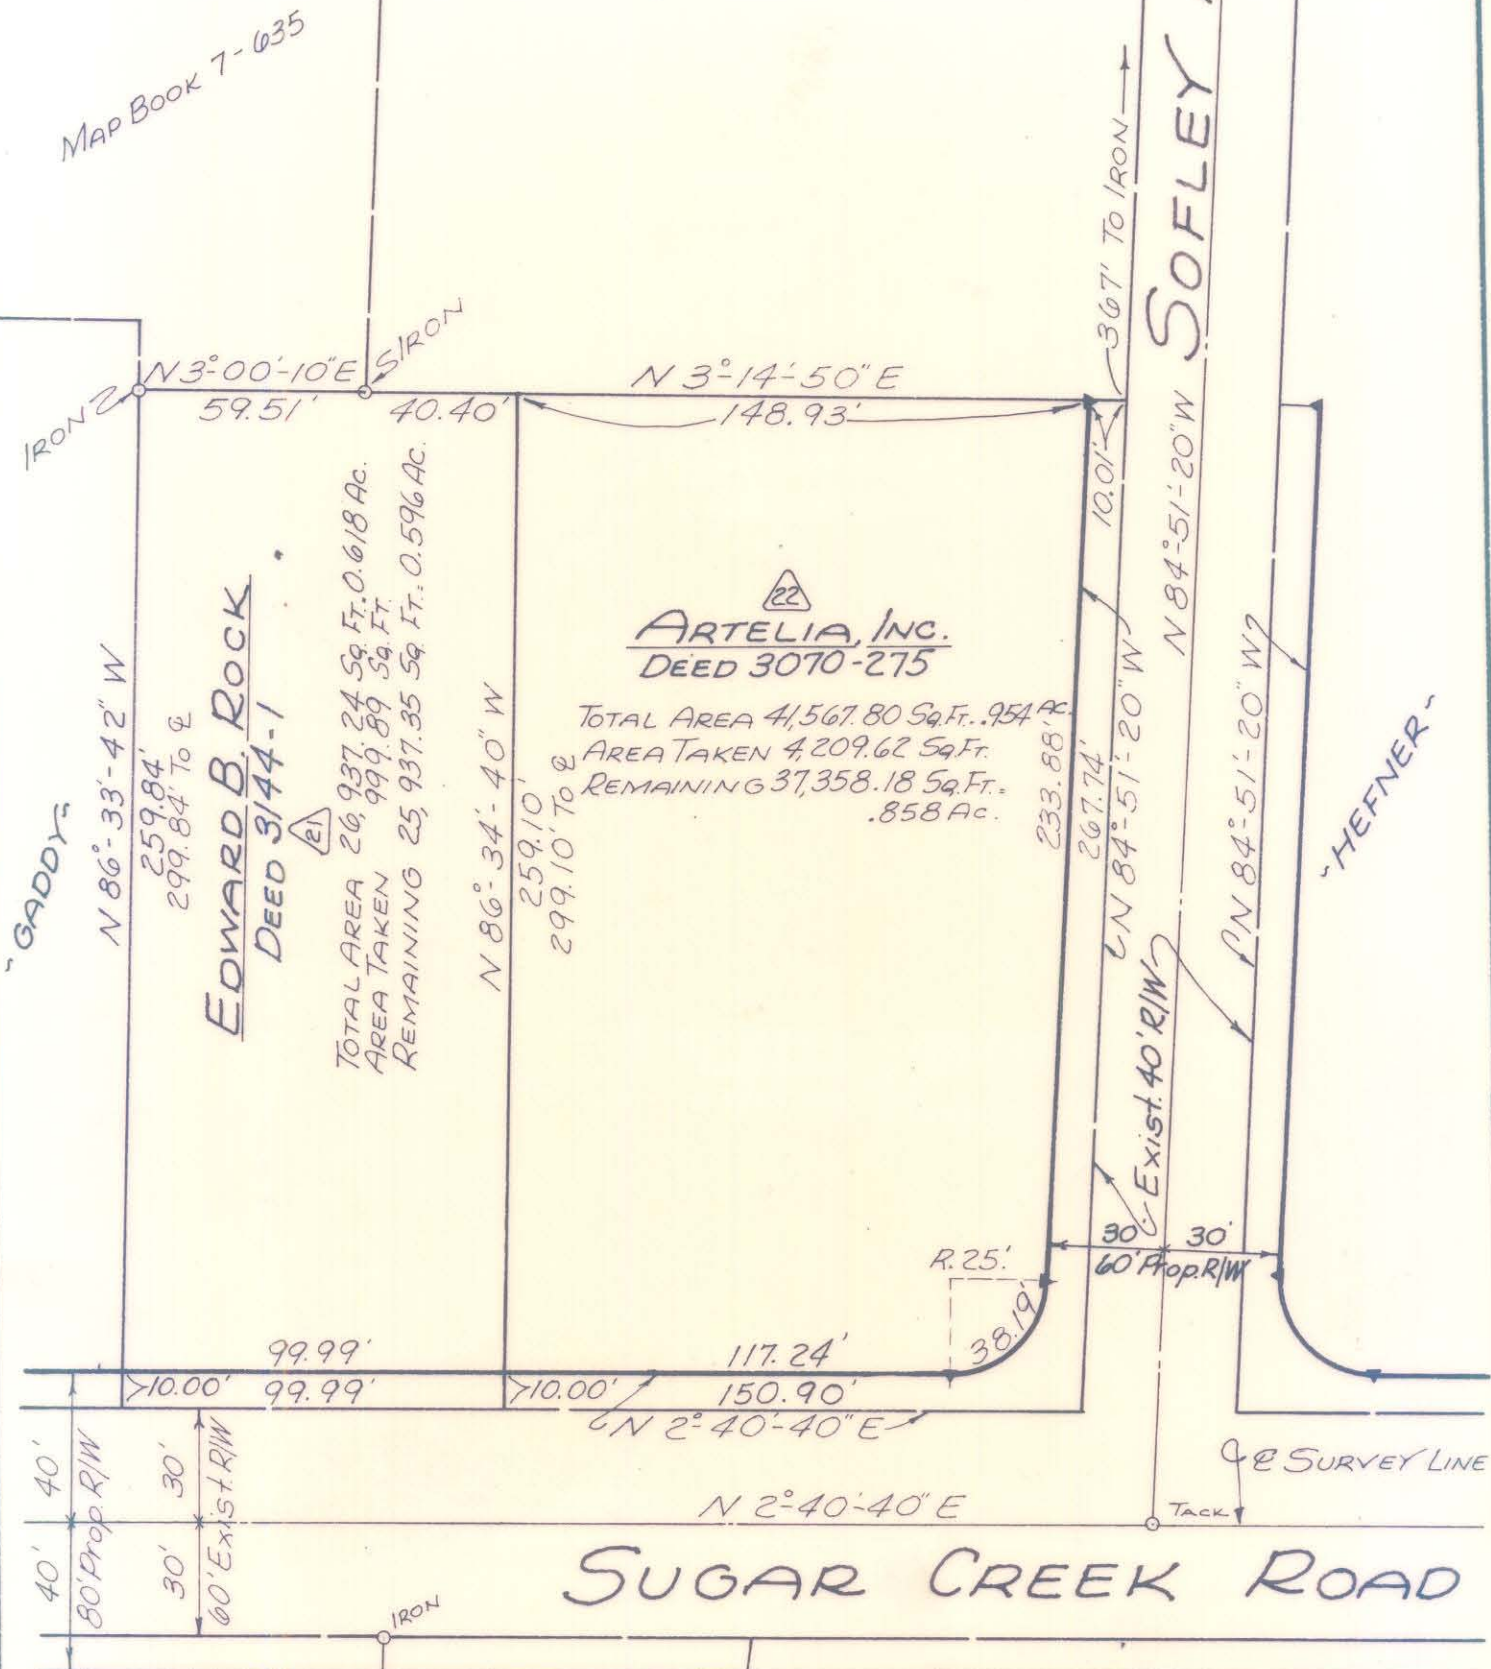

NOTE: Property corners shown circled were located by actual survey. Bearings are based on BOUNDARY OF SUGAR Ck. PRESBY. CHURCH, BY A. A. WALLWORK, 1965

STATE PROJ. NO. 9.8100345

This plat was prepared under the supervision of **C D Reading**
 R.O. Reg. Engineer No **3659**

CITY OF CHARLOTTE NORTH CAROLINA ENGINEERING DEPARTMENT		JOB NO. FILE NO. SHEET OF
REVISIONS CHANGE IN COMMON RS, GADDOY ROCK, ROCK-ARTELIA INC. & AREA OF EACH RRW, MAY, 1970 DRAWN BY WHITE CHECKED BY JTT. CITY ENGINEER	PROPOSED R/W SUGAR CREEK ROAD PROPERTY OF EDWARD B. ROCK REDRAWN DATE MAY, 1970 SCALE 1" = 50'	21 OF 70

087-022-29