


87-07



This plat was prepared under my supervision C.D. Reading
N.C. Reg. Engineer No 3659

Approved by _____
R/W Agent

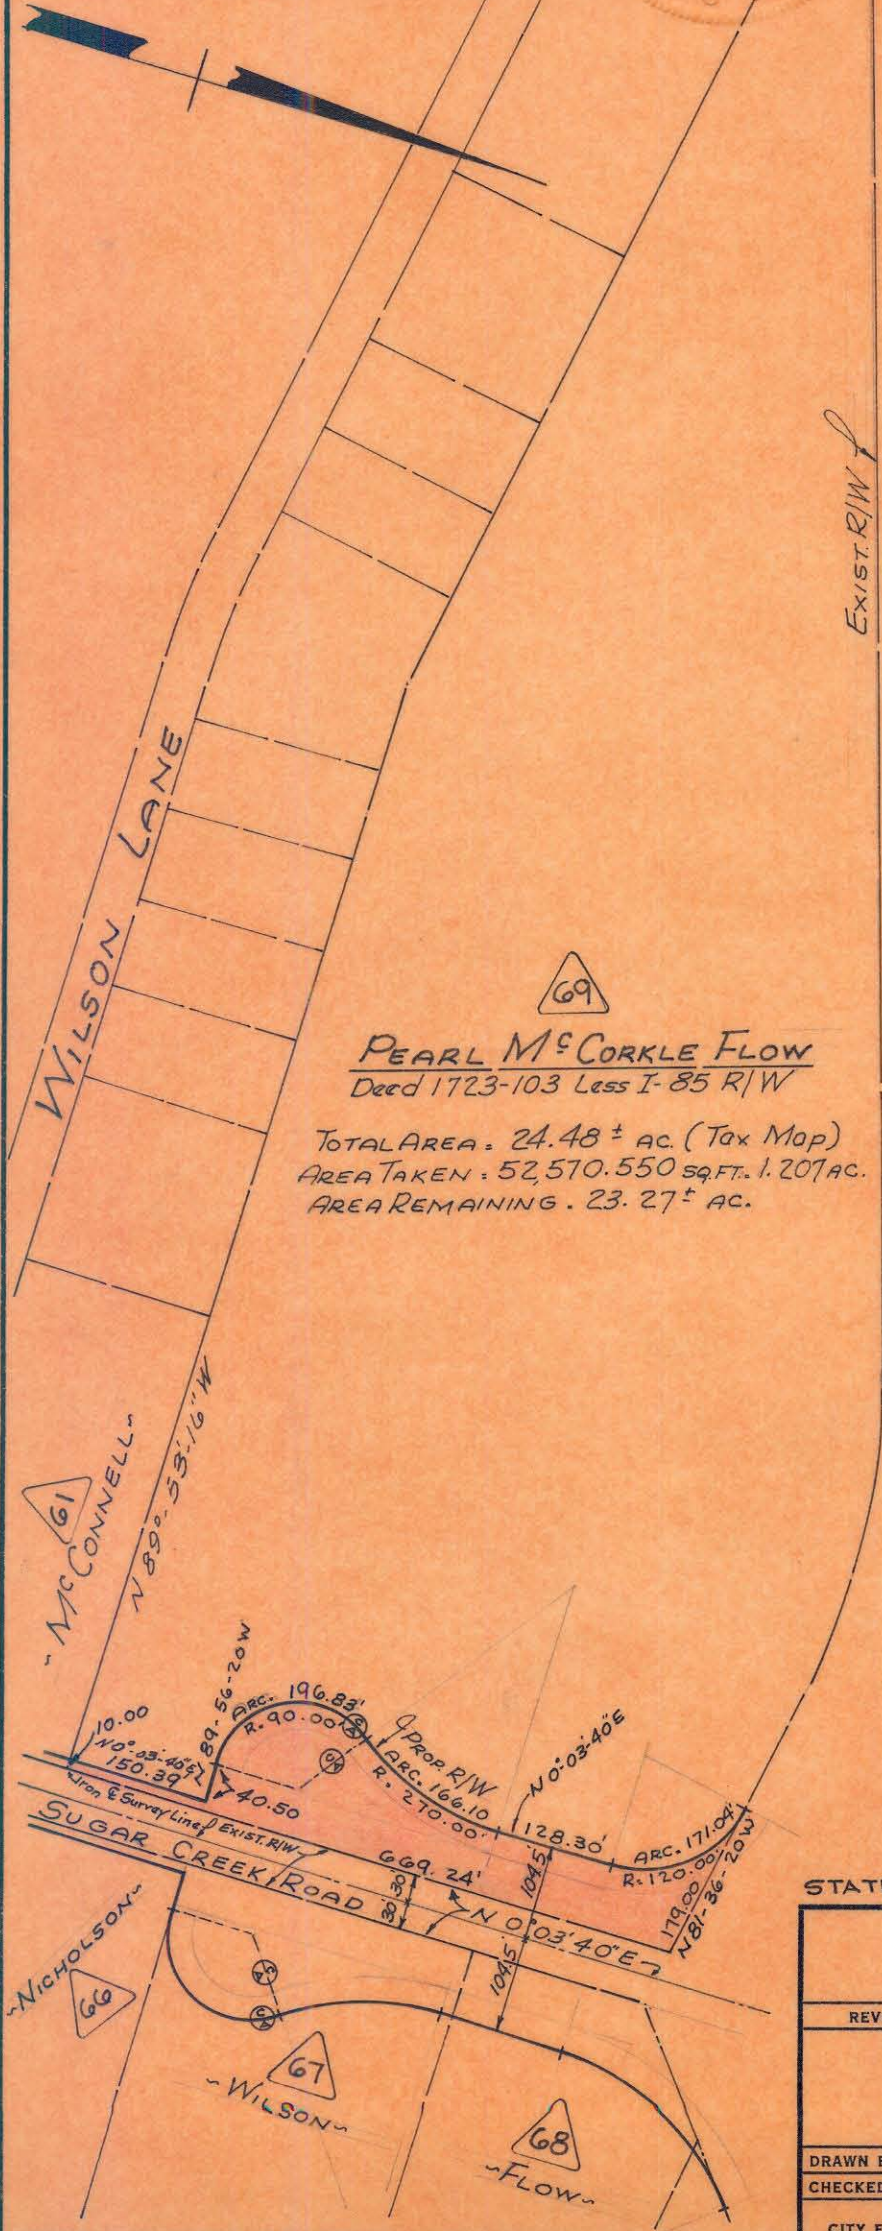

EXIST. R/W

2 & I-85

PEARL M^c CORKLE FLOW
Deed 1723-103 Less I-85 R/W

TOTAL AREA . 24.48 ± AC. (Tax Map)
AREA TAKEN . 52,570.550 SQ. FT. 1.207 AC.
AREA REMAINING . 23.27 ± AC.

NOTE: Property corners shown circled were located by actual survey. Bearings are based on BOUNDARY OF SUGAW CK. PRESBY. CHURCH BY A.A. WALLWORK 1965

STATE PROJ. NO. G. 801826

CITY OF CHARLOTTE NORTH CAROLINA ENGINEERING DEPARTMENT		
REVISIONS	PROPOSED R/W SUGAR CREEK ROAD	JOB NO.
	PROPERTY OF PEARL M^c CORKLE FLOW	FILE NO.
DRAWN BY <u>WHITE</u>		SHEET <u>69</u>
CHECKED BY <u>J.T.T.</u>		OF <u>70</u>
CITY ENGINEER	DATE <u>SEPT. 69</u>	SCALE <u>1" = 200'</u>