


~ THOMAS ~

CRAIGHEAD ROAD

~ KISER ~

NOTE: Property corners shown circled were located by actual survey. Bearings are based on data 1057-156

TOTAL AREA.....16977 SQ. FT.  
 AREA TAKING..... 195 SQ. FT.  
 AREA REMAINING.....16782 SQ. FT.

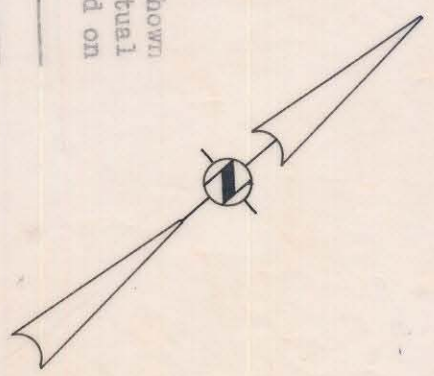

This plat was prepared under my supervision  
*Kenneth G. Gillis*  
 N.C. Reg. Engineer No. 4343

CITY OF CHARLOTTE NORTH CAROLINA DEPARTMENT OF PUBLIC WORKS ENGINEERING DIVISION		PROPOSED R/W CRAIGHEAD ROAD & N. GRAHAM ST.	PROPERTY OF MARION REUBEN TADLOCK	JOB NO. 51672
REVISIONS	DRAWN BY <i>Craig</i>	DATE 3/72	SHEET 2	FILE NO. -90
	CHECKED BY <i>R.V.</i>	SCALE "1"=40'	OF	
	BY <i>K.H.</i> ENGINEER			

57-102-23