


89-012-04

NOTE: Property corners shown circled were located by actual survey. Bearings are based on BOUNDARY SURVEY SUGAR Ck.  
PRESBY. CHURCH BY A.A. WALLWORK  
JAN. 1965

This plat was prepared under my supervision C.D. Reading  
 N.C. Reg. Engineer No 3659

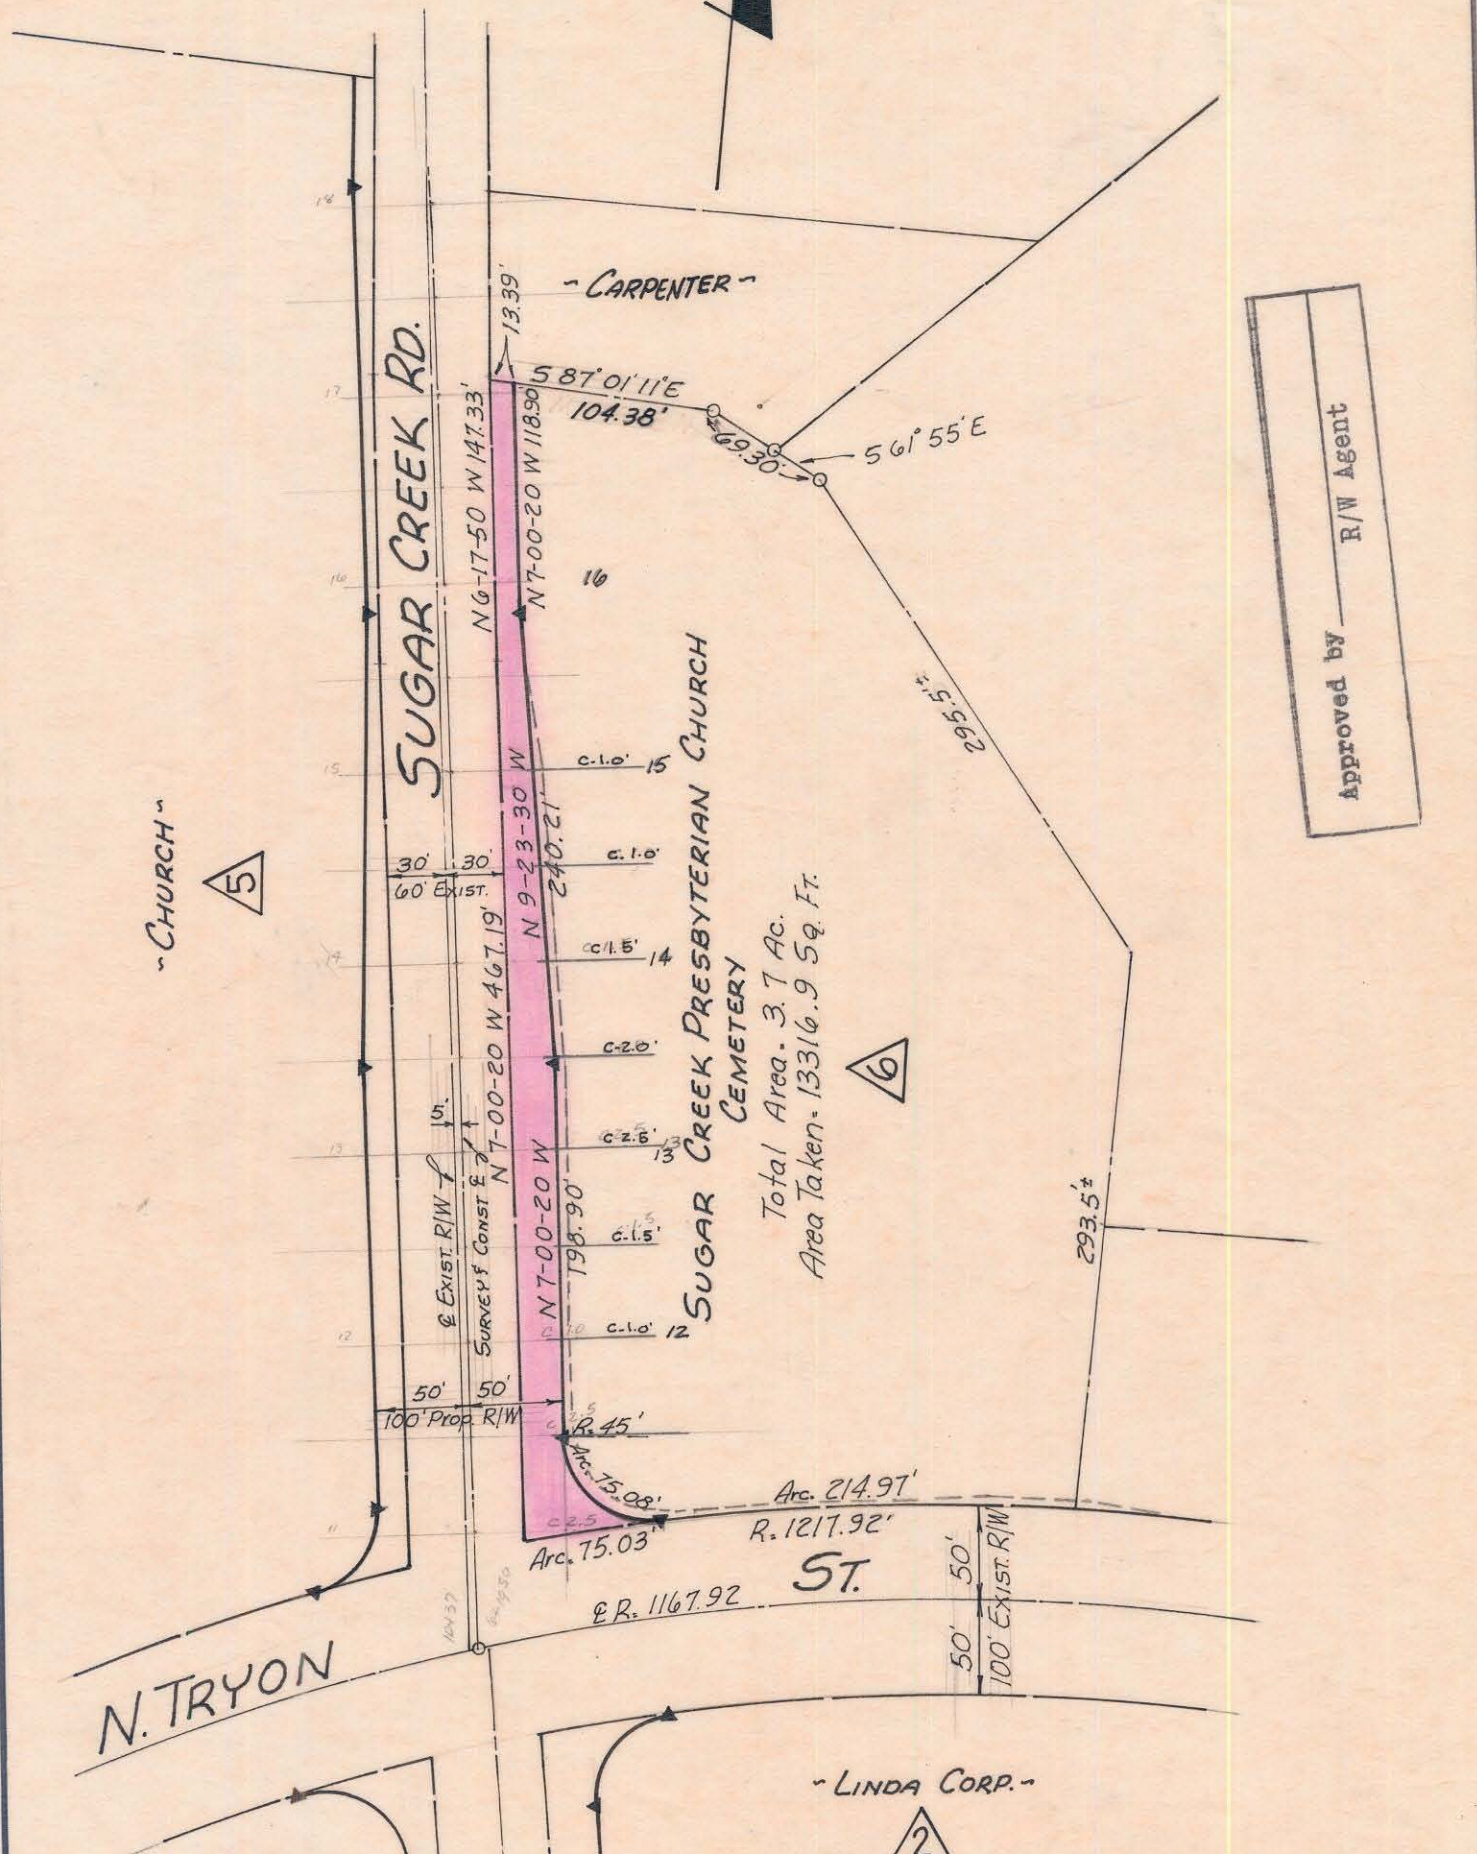

Approved by \_\_\_\_\_  
 R/W Agent

<b>CITY OF CHARLOTTE</b> NORTH CAROLINA ENGINEERING DEPARTMENT		
REVISIONS  DRAWN BY <u>RRW</u> CHECKED BY CITY ENGINEER	<b>PROPOSED RIGHT OF WAY</b> <b>SUGAR CREEK ROAD</b> <b>AT NORTH TRYON STREET</b>  <b>PROPERTY OF</b> <b>SUGAR CREEK</b> <b>PRESBYTERIAN CHURCH</b> DATE <u>OCT. 4/68</u> SCALE <u>1"=100'-0"</u>	JOB NO. FILE NO. SHEET <u>6</u> OF <u>70</u>

89