


SUGAR CREEK RD.

N 10°-19'-40" E

Survey Line

256.04' 232.41' 10.02'

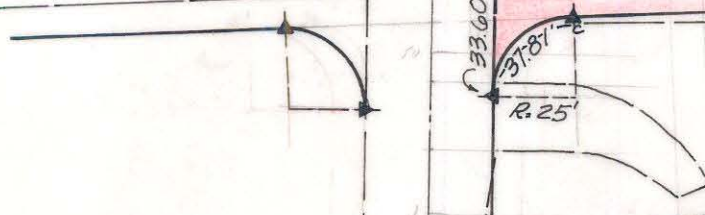

- KING -

- HOUSE -

RECORDED 40' R/W

37
FIRST BAPTIST CHURCH
DEED 2042-356

TOTAL AREA 138,028.199 SQ. FT. 3.169 AC.
AREA TAKEN 2677.065 SQ. FT.
AREA REMAINING 135,351.134 SQ. FT. 3.107 AC.

491.49 Total / €
451.41'

N 76°-02'-07" W

N 76°-19'-40" W

N 76°-19'-20" W
590.77'

ARGYLE ST.

297.31'
N 21°-24'-20" W

STATE PROJ. NO. 9.8100345

This plat was prepared under my supervision C.D. Reading
N.C. Reg. Engineer No. 3654

NOTE: Property corners shown circled were located by actual survey. Bearings are based on BOUNDARY OF SUGAR CK. PRESBY. CHURCH BY A. A. WALLWORK 1965

CITY OF CHARLOTTE NORTH CAROLINA ENGINEERING DEPARTMENT		JOB NO.
REVISIONS	PROPOSED R/W SUGAR CREEK ROAD	FILE NO.
DRAWN BY WHITE	PROPERTY OF FIRST BAPTIST CHURCH	SHEET 37
CHECKED BY J.K.T.	DATE MAR. 1969 SCALE 1" = 60'	OF 70
CITY ENGINEER		

089-042-03