


RIVER REALTY

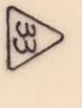

WALTER R. MINCER
 DEED 1096-211
 MAP BOOK 1166-333

D.M. KING
 DEED 1934-476

STATE PROJ. NO. 9.8100345

This plat was prepared under my supervision
C. D. Lindberg
 N.C. Reg. Engineer No. 3659

TOTAL AREA 26,586.096 SQ. FT. 0.610 AC
 AREA TAKEN 1,588.698 SQ. FT.
 AREA REMAINING 24,997.398 SQ. FT. 574 AC

TOTAL AREA 11973.513 SQ. FT. 0.275 AC
 AREA TAKEN 655.628 SQ. FT.
 AREA REMAINING 11317.885 SQ. FT. 0.260 AC

GONDOLA ST.

SUGAR CREEK ROAD

RUTGERS ST.

CUSHMAN ST.

CITY OF CHARLOTTE
 NORTH CAROLINA
 ENGINEERING DEPARTMENT

PROPOSED R/W
 SUGAR CREEK ROAD

PROPERTY OF
 D.M. KING

REVISIONS	FILE NO.	JOB NO.
DRAWN BY <i>MUTE</i>	33	
CHECKED BY <i>J.T.</i>		
CITY ENGINEER		
DATE <i>MARCH 1969</i>	SCALE <i>1"=40'</i>	

089-043-03