


89-064-43/065-32

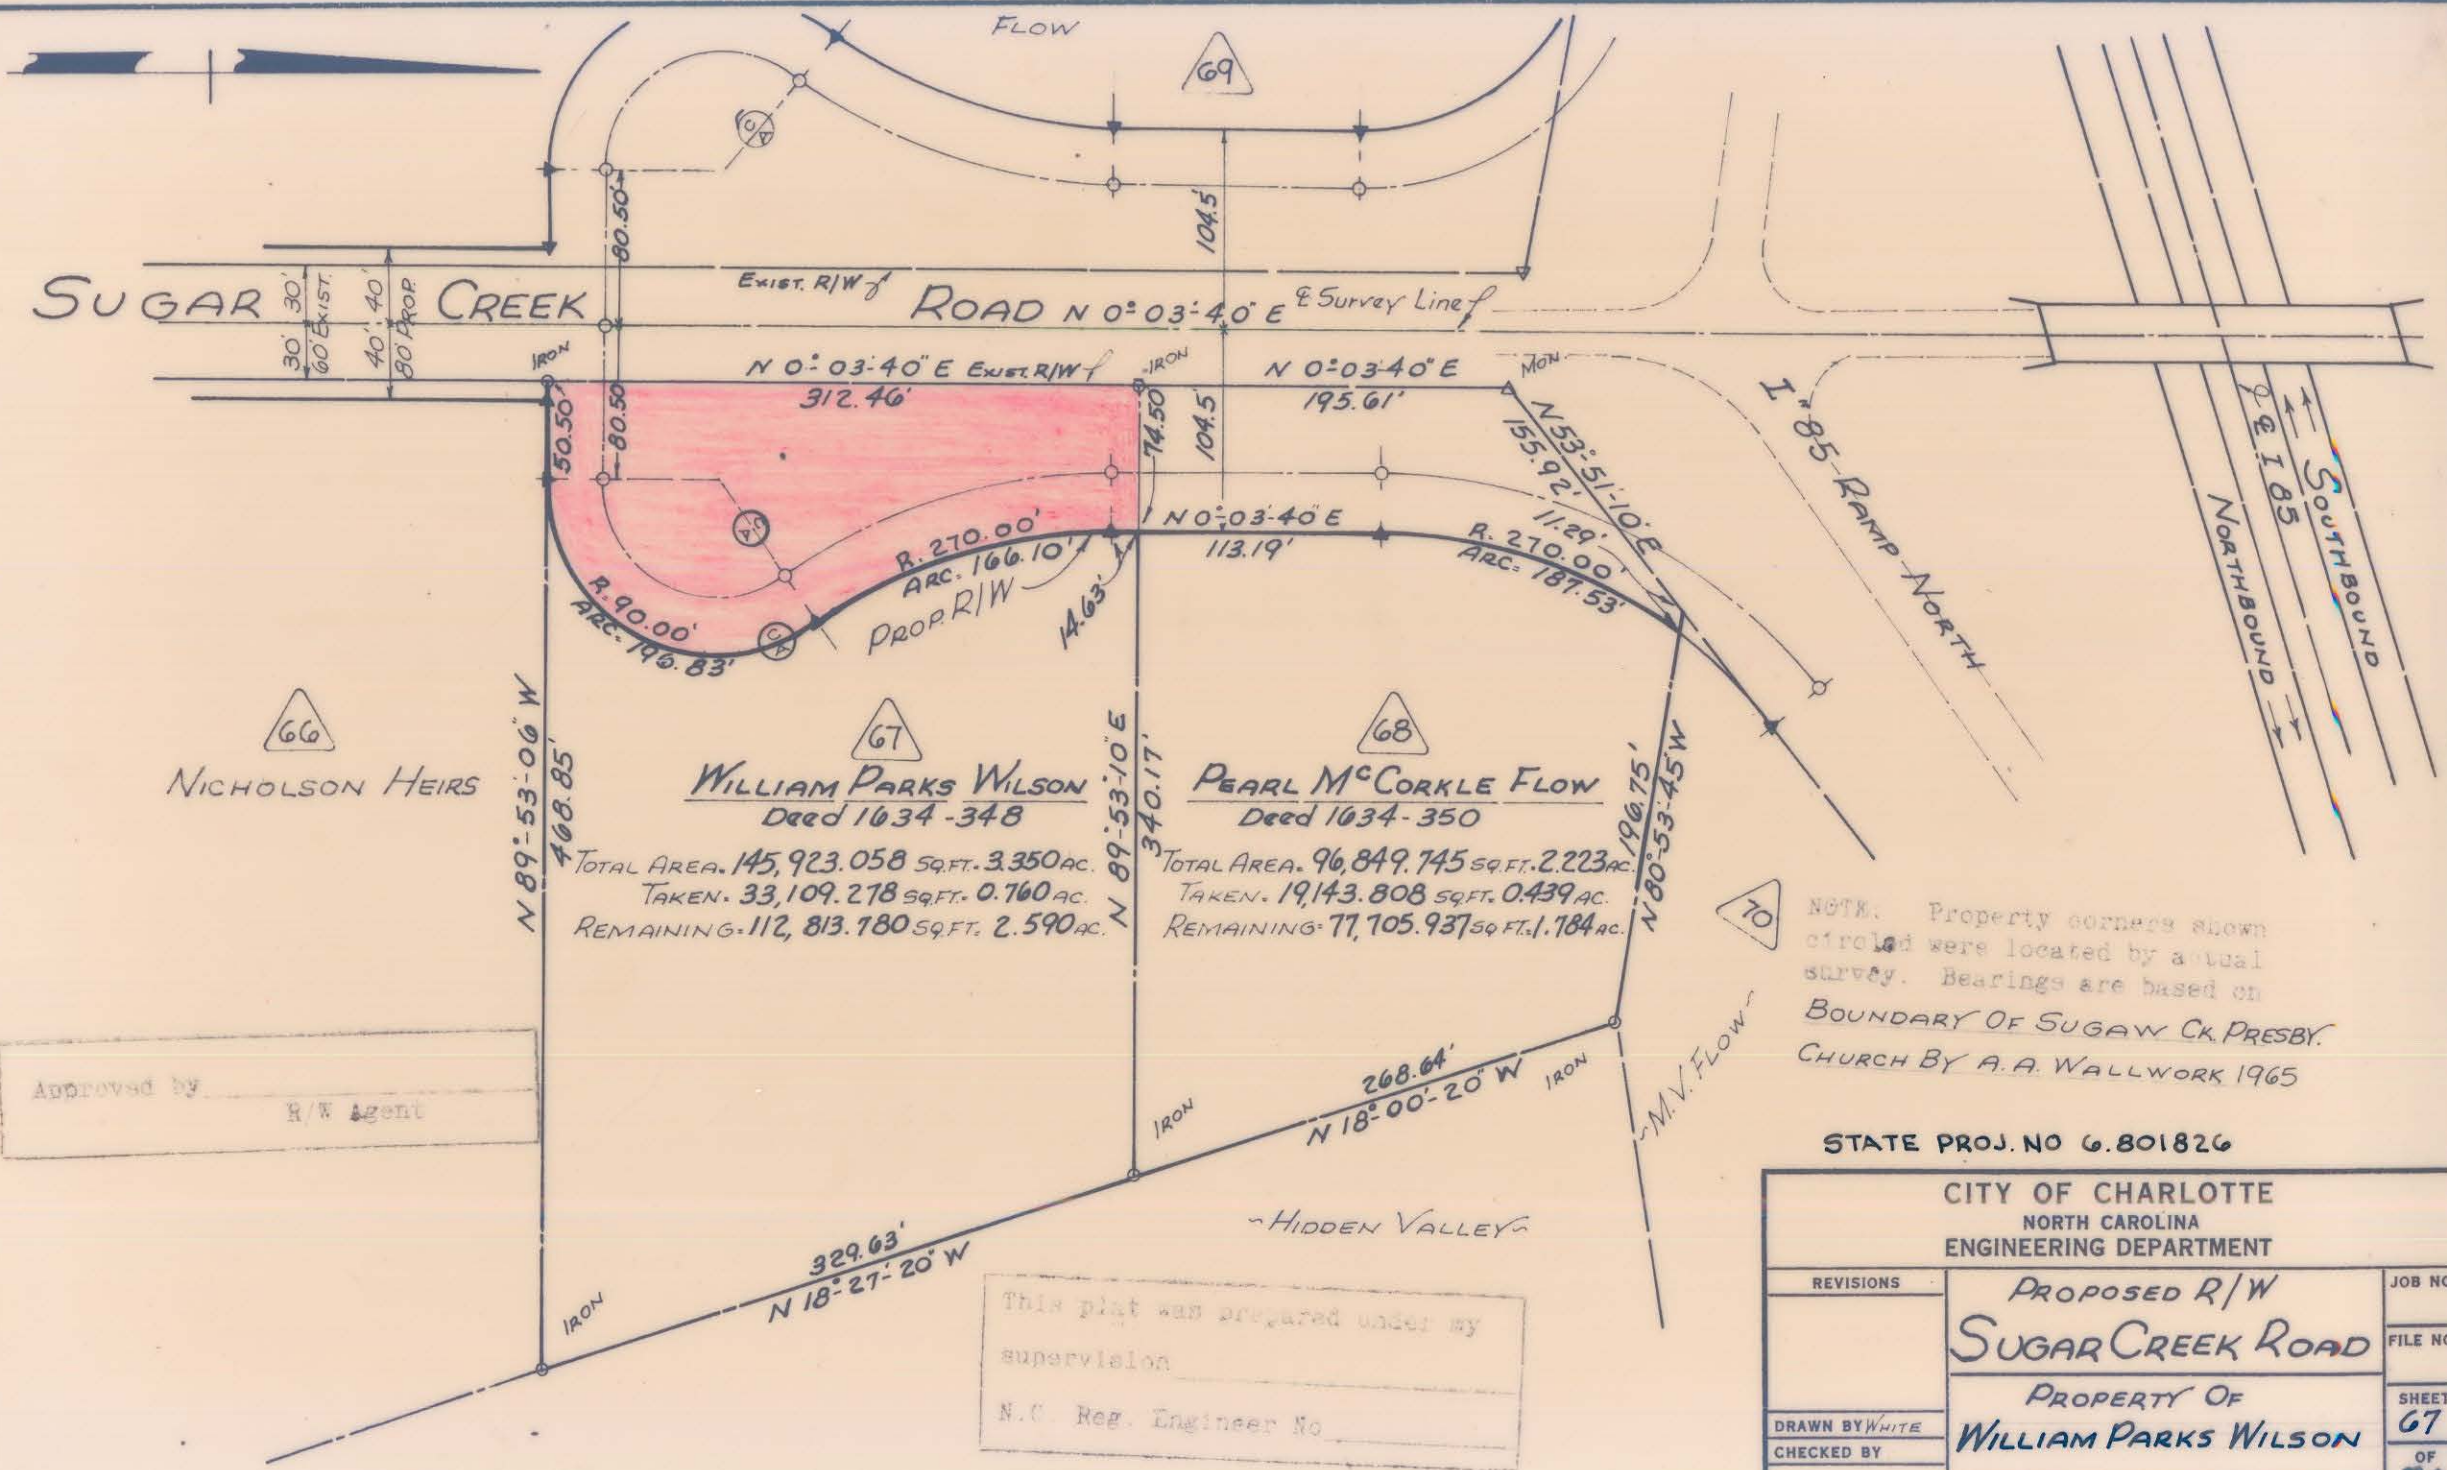

NOTE: Property corners shown circled were located by actual survey. Bearings are based on BOUNDARY OF SUGAR Ck. PRESBY. CHURCH BY A.A. WALLWORK 1965

Approved by \_\_\_\_\_  
 R/W Agent

This plat was prepared under my supervision  
 N.C. Reg. Engineer No \_\_\_\_\_

STATE PROJ. NO 6.801826

CITY OF CHARLOTTE NORTH CAROLINA ENGINEERING DEPARTMENT		
REVISIONS	PROPOSED R/W SUGAR CREEK ROAD	JOB NO.
	PROPERTY OF WILLIAM PARKS WILSON	FILE NO.
DRAWN BY WHITE		SHEET 67
CHECKED BY		OF 70
CITY ENGINEER	DATE SEPT. 69	SCALE 1"=100'