

ROSADA

AVENUE

Eva M. Massey

First United 23 Pentecostal

R = 566.26'
A = 50.00'

LOT 24, BLOCK 153
FIRST UNITED PENTECOSTAL
089-153-19
Total Area 15,551 Sq. Ft. = 0.357 Ac.
Easmt. Area 3,664 Sq. Ft. = 0.084 Ac.
Deed 3906-331
R/V N 4860-695
D.B. 4860-695
9/26/84

TOTAL = 209.87'


David T. Elms 25

TOM HUNTER PARK

This map was prepared for the purpose of right of way or easement acquisition only, and is not intended to be a boundary survey of the property shown.

North Per Map Book 12-Page 515

This plat was prepared under my supervision
Stephen A. Gilbert
N. C. Reg. Surveyor No. 1-1785

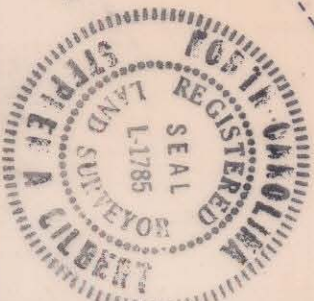

CITY OF CHARLOTTE
NORTH CAROLINA
DEPARTMENT OF PUBLIC WORKS
ENGINEERING DIVISION

REVISIONS

Proposed Sidewalk Easement To

TOM HUNTER PARK

PROPERTY OF

FIRST UNITED PENTECOSTAL

JOB NO.

FILE NO.

SHEET

OF

DRAWN BY B.C.	
CHECKED BY <i>[Signature]</i>	
CITY ENGINEER	
DATE: 3-16-84	SCALE: 1" = 30'
FILE NO.	
JOB NO.	
SHEET	
OF	
3	

FILE 89-153-19