



I, DAVID H. SNIDER, CERTIFY THAT THIS PLAT WAS PREPARED UNDER MY SUPERVISION AND THAT THE PLAT WAS PREPARED FOR THE PURPOSE OF ACQUISITION AND EASEMENTS ONLY, AND IS NOT INTENDED TO BE A BOUNDARY SURVEY OF PROPERTY SHOWN.

David H. Snider 10/09/09
 DAVID H. SNIDER, NC P.L.S. L-2942 DATE

STATE OF NORTH CAROLINA
 COUNTY OF MECKLENBURG

I, _____ REVIEW OFFICER OF MECKLENBURG COUNTY, CERTIFY THAT THE MAP OR PLAT TO WHICH THIS CERTIFICATION IS AFFIXED MEETS ALL STATUTORY REQUIREMENTS FOR RECORDING.

REVIEW OFFICER _____ DATE _____

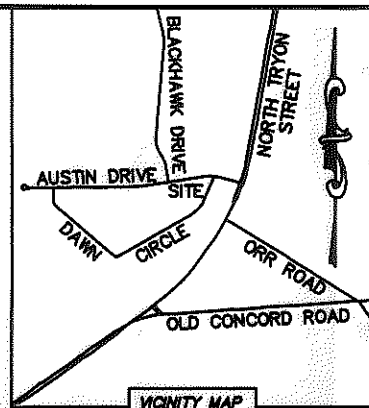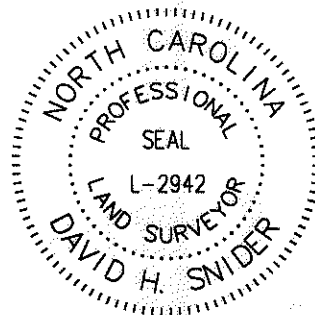



VICINITY MAP
 "not to scale"

NOTE:

- 1) BEARINGS AND DISTANCE SHOWN IN PARENTHESIS ARE BASED ON RECORDED INFORMATION.
- 2) TOTAL AREA 9,240 SQ.FT.
- 3) TEMPORARY CONSTRUCTION EASEMENT 2,549 SQ.FT.
- 4) SIDEWALK/UTILITY EASEMENT 639 SQ.FT.
- 5) TOTAL AREA REMAINING 9,240 SQ.FT.

LINE TABLE		
LINE	LENGTH	BEARING
L1	34.63'	N 23°42'23" E
L2	32.70'	N 83°10'10" E
L3	28.41'	N 18°24'58" E
L4	89.75'	N 22°34'37" E

NC GRID NAD 83/2011 VRS

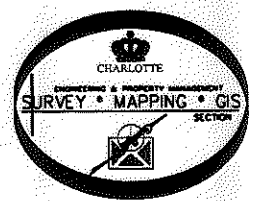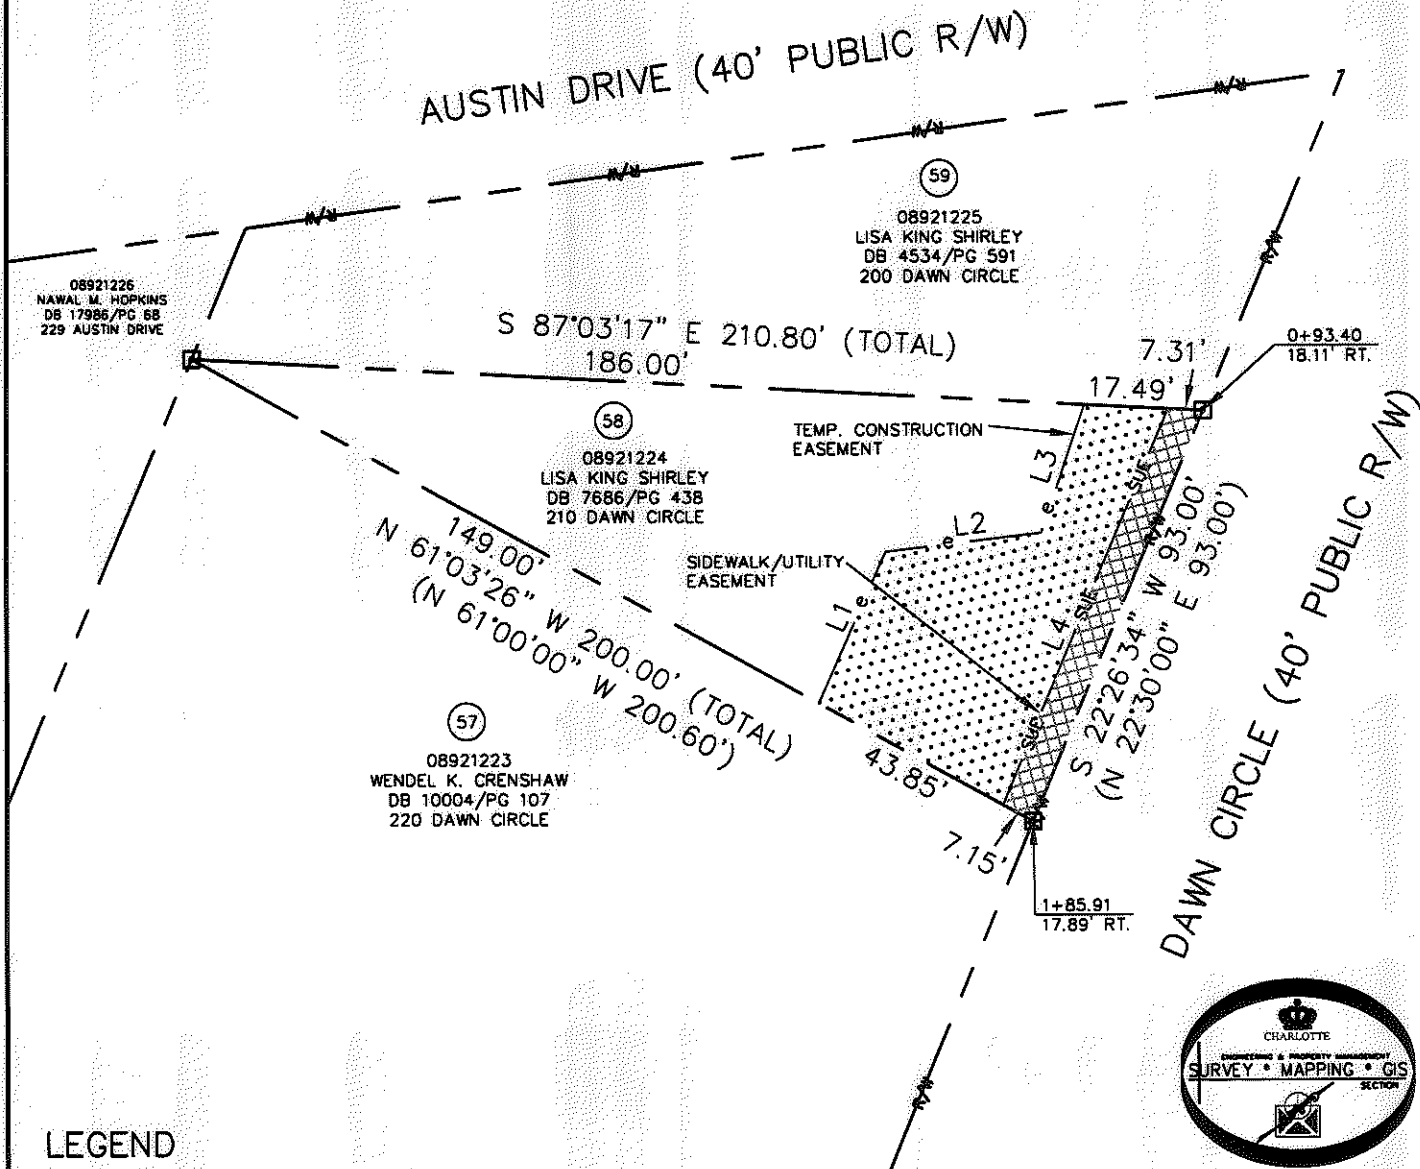

LEGEND

- REBAR OR IRON PIN FOUND
- COMPUTED POINT
- PROPERTY LINES
- EXIST RIGHT-OF-WAY
- TEMP. CONSTRUCTION EASEMENT
- SIDEWALK/UTILITY EASEMENT
- SIDEWALK/UTILITY EASEMENT
- TEMP. CONSTRUCTION EASEMENT

PREPARED BY:
 CITY OF CHARLOTTE
 ENGINEERING & PROPERTY MANAGEMENT
 600 EAST FOURTH STREET
 CHARLOTTE, NC 28202
 704-336-2291

CHARLOTTE ENGINEERING DEPARTMENT		
REVISIONS	HIDDEN VALLEY PHASE 6 DAWN CIRCLE	JOB NO. 512-08-055
		FILE NO. 089-212-24
SCALE 1"=40'	PROPERTY ACQUISITION OWNER: LISA KING SHIRLEY CHARLOTTE, MECKLENBURG CO., NC	SHEET 1 OF 1
DRAWN BY: LG	CHECKED BY: DHS SURVEY SUPVR. <i>DHS</i>	
DATE		
K:\AUTOCAD\EN_SU-LD4\208055\DWG\PARCEL 58.DWG		