


I, GREGORY B. PHILLIPS, CERTIFY THAT THIS PLAT WAS PREPARED UNDER MY SUPERVISION AND THAT THE PLAT WAS PREPARED FOR THE PURPOSE OF ACQUISITION AND EASEMENTS ONLY AND IS NOT INTENDED TO BE A BOUNDARY SURVEY OF THE PROPERTY SHOWN.

GREGORY B. PHILLIPS, NC PLS L, PG 3918

DATE

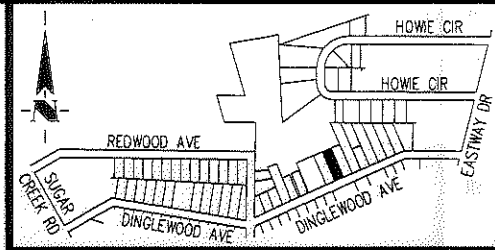

VICINITY MAP NOT TO SCALE

STATE OF NORTH CAROLINA  
COUNTY OF MECKLENBURG

I, \_\_\_\_\_ REVIEW OFFICER OF MECKLENBURG COUNTY, CERTIFY THAT THE MAP OR PLAT TO WHICH THIS CERTIFICATION IS AFFIXED MEETS ALL STATUTORY REQUIREMENTS FOR RECORDING.

NOTES AND REFERENCES:


- DEEDS AND MAPS SHOWN HEREON.
- ALL DISTANCES ARE IN US SURVEY FEET AND DECIMALS THEREOF, UNLESS OTHERWISE NOTED.
- NC GRID NSRS 2007 NCGS "M 046"

N: 550,899.45' (GRID)  
E: 1,469,322.14' (GRID)  
  
N: 550,989.13' (LOCAL)  
E: 1,469,554.46' (LOCAL)

09103358  
MECKLENBURG COUNTY,  
A POLITICAL SUBDIVISION OF  
THE STATE OF NORTH CAROLINA  
DB 9276, PG 437  
DINGLEWOOD AVE


REVIEW OFFICER

DATE

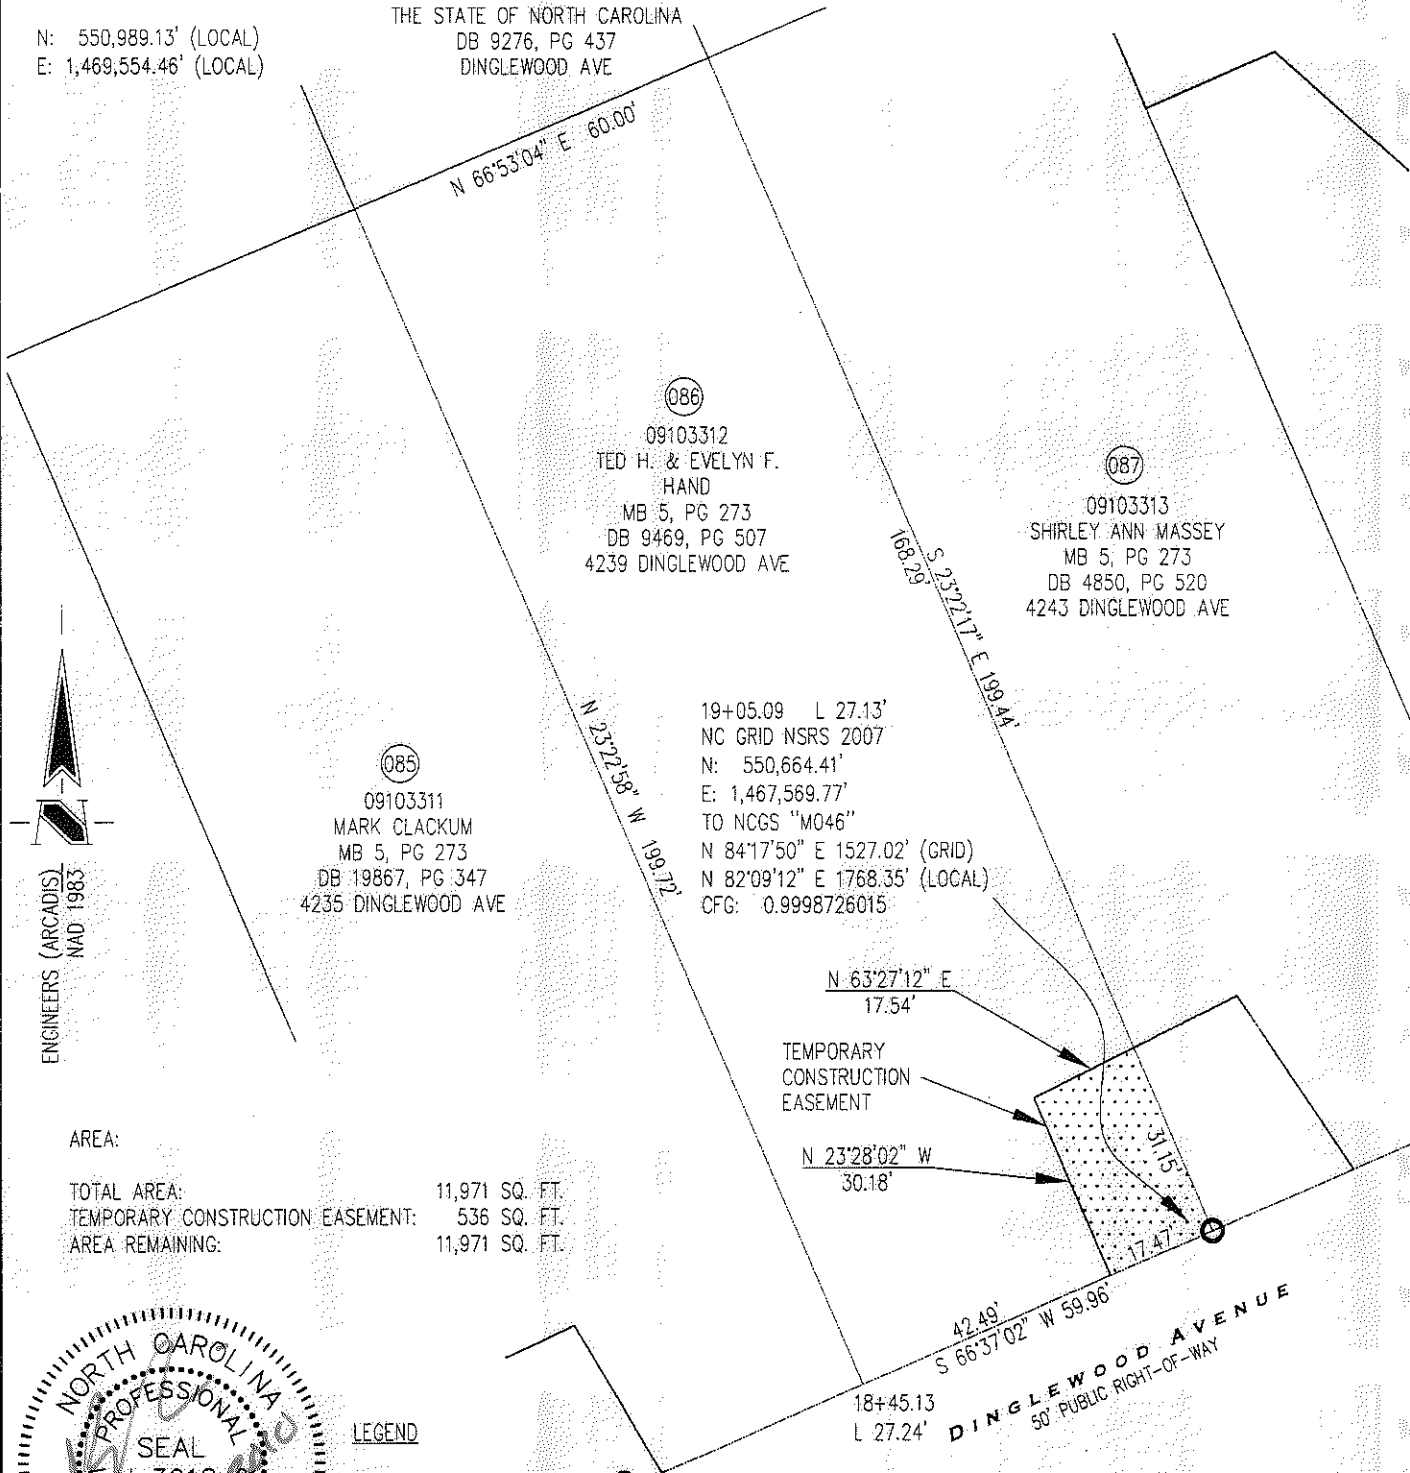

ENGINEERS (ARCADIS)  
NAD 1983

AREA:  
TOTAL AREA: 11,971 SQ. FT.  
TEMPORARY CONSTRUCTION EASEMENT: 536 SQ. FT.  
AREA REMAINING: 11,971 SQ. FT.

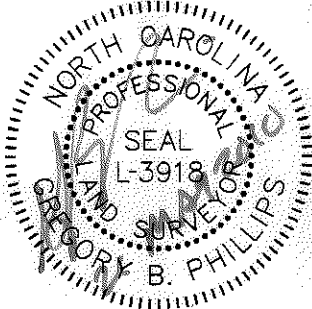

LEGEND

IRON PIN FOUND	
TEMP. CONSTRUCTION EASEMENT	
PARCEL NUMBER	(XX)
DEED BOOK	DB
MAP BOOK	MB
PAGE	PG

PREPARED BY:  
THE SCHNEIDER CORPORATION  
8001 ARROWRIDGE BLVD.  
CHARLOTTE NC 28273  
704-697-5900  
  
NC LICENSE # F-1041

		CHARLOTTE ENGINEERING DEPARTMENT
REVISIONS	HOWE ACRES NEIGHBORHOOD IMPROVEMENT PROJECT - PHASE 2	JOB NO. 512-08-061
		7791.001
SCALE 1" = 30'		PROPERTY OF TED H. HAND et. ux. CITY OF CHARLOTTE, MECKLENBURG CO., NC
DRAWN BY: TRH		SHEET 1 OF 1
DATE: 21 MAY 2010	CHECKED BY: GBP	SURVEY SUPVR.: MSM

ACQUISITION BY DB 26935 PG 700-704