


I, GREGORY B. PHILLIPS, CERTIFY THAT THIS PLAT WAS PREPARED UNDER MY SUPERVISION AND THAT THE PLAT WAS PREPARED FOR THE PURPOSE OF ACQUISITION AND EASEMENTS ONLY AND IS NOT INTENDED TO BE A BOUNDARY SURVEY OF THE PROPERTY SHOWN.

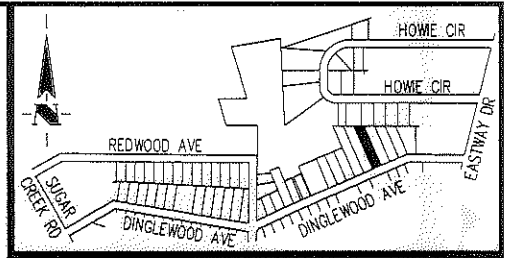

GREGORY B. PHILLIPS, NC PLS L, PG 3918


DATE

NOTES AND REFERENCES:

1. DEEDS AND MAPS SHOWN HEREON.
2. ALL DISTANCES ARE IN US SURVEY FEET AND DECIMALS THEREOF, UNLESS OTHERWISE NOTED.
3. NC GRID NSRS 2007 NCGS "M-046"

N: 550,899.45' (GRID)  
E: 1,469,322.14' (GRID)

N: 550,989.13' (LOCAL)  
E: 1,469,554.46' (LOCAL)

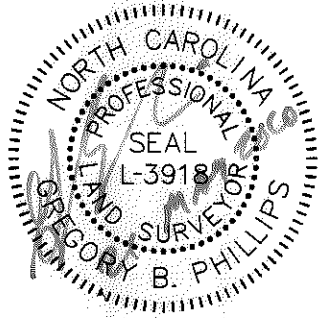


STATE OF NORTH CAROLINA  
COUNTY OF MECKLENBURG

VICINITY MAP NOT TO SCALE

I, \_\_\_\_\_, REVIEW OFFICER OF MECKLENBURG COUNTY, CERTIFY THAT THE MAP OR PLAT TO WHICH THIS CERTIFICATION IS AFFIXED MEETS ALL STATUTORY REQUIREMENTS FOR RECORDING.

REVIEW OFFICER

DATE

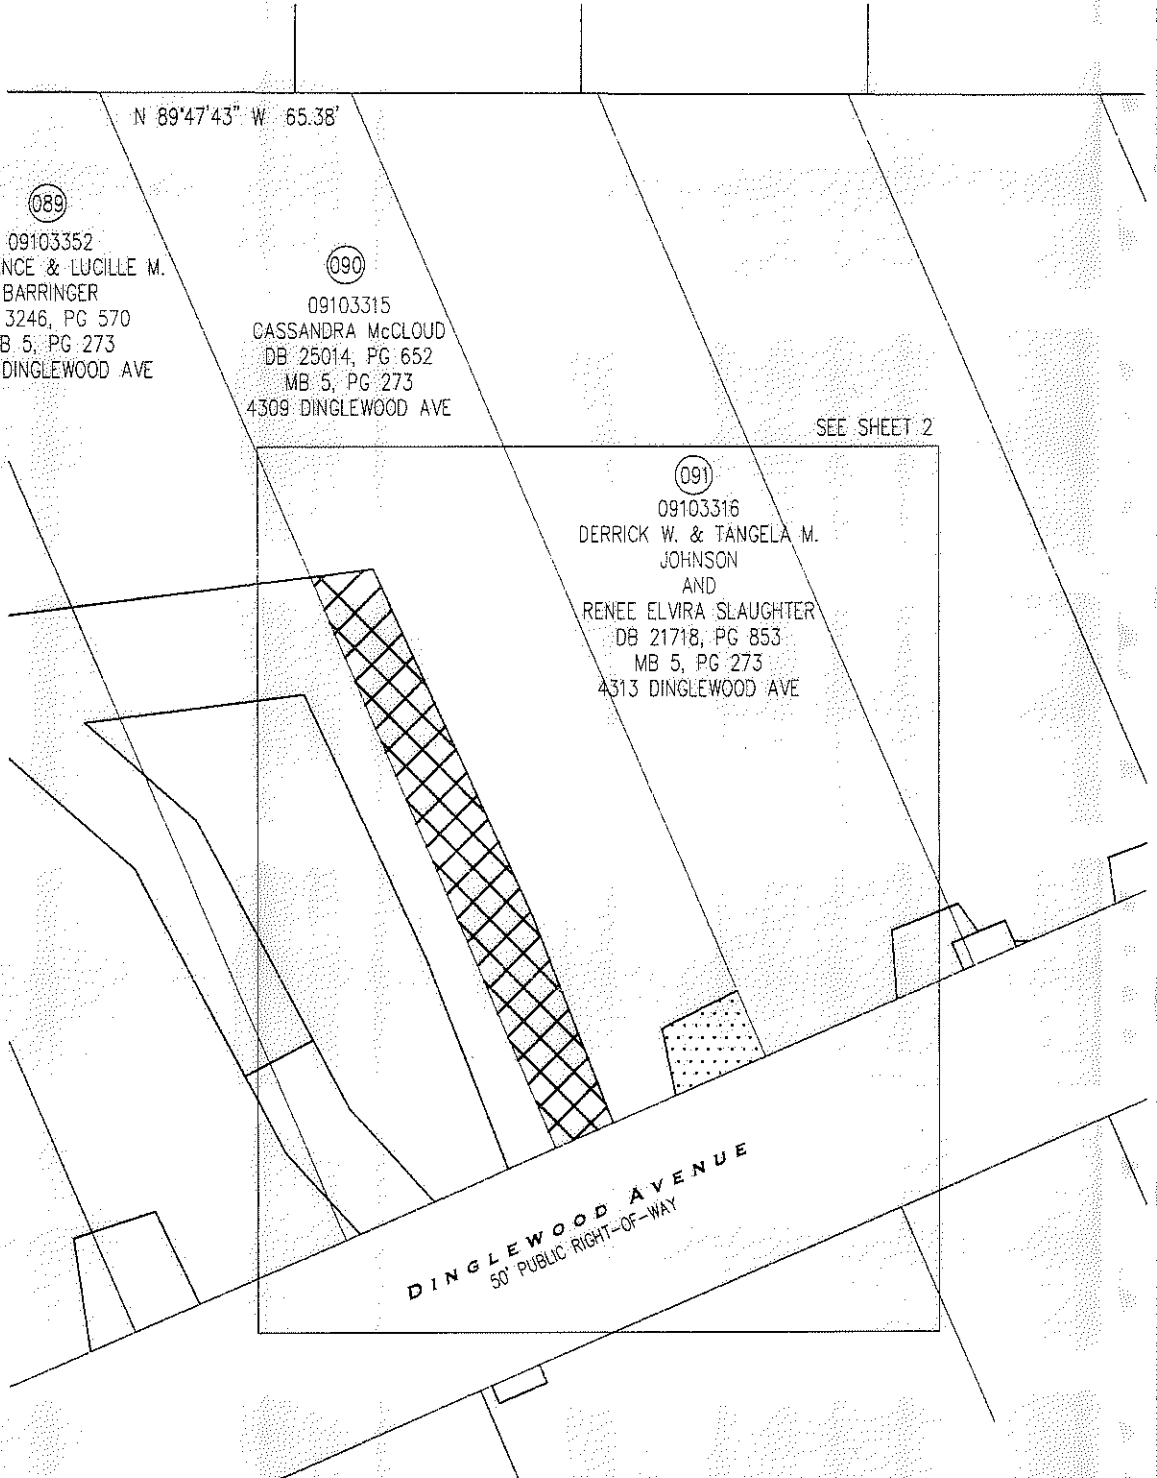

ENGINEERS (ARCADIS)  
NAD 1983

LEGEND

- TEMP. CONSTRUCTION EASEMENT
- STORM DRAINAGE EASEMENT
- PARCEL NUMBER
- DEED BOOK DB
- MAP BOOK MB
- PAGE PG

PREPARED BY:


THE SCHNEIDER CORPORATION  
8001 ARROWRIDGE BLVD.  
CHARLOTTE NC 28273  
704-697-5900

NC LICENSE # F-1041

		CHARLOTTE ENGINEERING DEPARTMENT
REVISIONS	HOWIE ACRES NEIGHBORHOOD IMPROVEMENT PROJECT - PHASE 2	JOB NO. 512-08-061
		7791.001
SCALE 1" = 50'		PROPERTY OF CASSANDRA McCLOUD CITY OF CHARLOTTE, MECKLENBURG CO., NC
DRAWN BY: GBP		SHEET 1
DATE: 21 MAY 2010	CHECKED BY: GBP SURVEY SUPVR.: MSM	OF 2

ACQUISITION BY OR 27183 PG 492-498

I, GREGORY B. PHILLIPS, CERTIFY THAT THIS PLAT WAS PREPARED UNDER MY SUPERVISION AND THAT THE PLAT WAS PREPARED FOR THE PURPOSE OF ACQUISITION AND EASEMENTS ONLY AND IS NOT INTENDED TO BE A BOUNDARY SURVEY OF THE PROPERTY SHOWN.

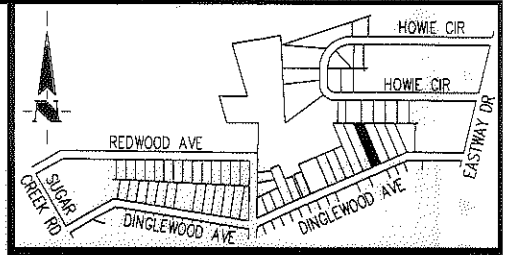

GREGORY B. PHILLIPS, NC PLS L, PG 3918


DATE

NOTES AND REFERENCES:

1. DEEDS AND MAPS SHOWN HEREON.
2. ALL DISTANCES ARE IN US SURVEY FEET AND DECIMALS THEREOF, UNLESS OTHERWISE NOTED.
3. NC GRID NSRS 2007 NCGS "M 046"

N: 550,899.45' (GRID)  
E: 1,469,322.14' (GRID)

N: 550,989.13' (LOCAL)  
E: 1,469,554.46' (LOCAL)

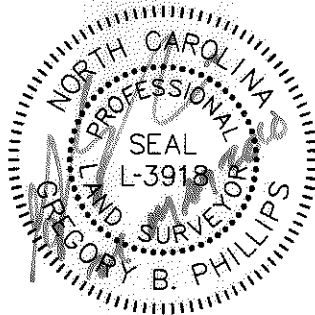



STATE OF NORTH CAROLINA  
COUNTY OF MECKLENBURG

VICINITY MAP NOT TO SCALE

\_\_\_\_\_, REVIEW OFFICER OF MECKLENBURG COUNTY,  
CERTIFY THAT THE MAP OR PLAT TO WHICH THIS CERTIFICATION IS  
AFFIXED  
MEETS ALL STATUTORY REQUIREMENTS FOR RECORDING.

REVIEW OFFICER

DATE

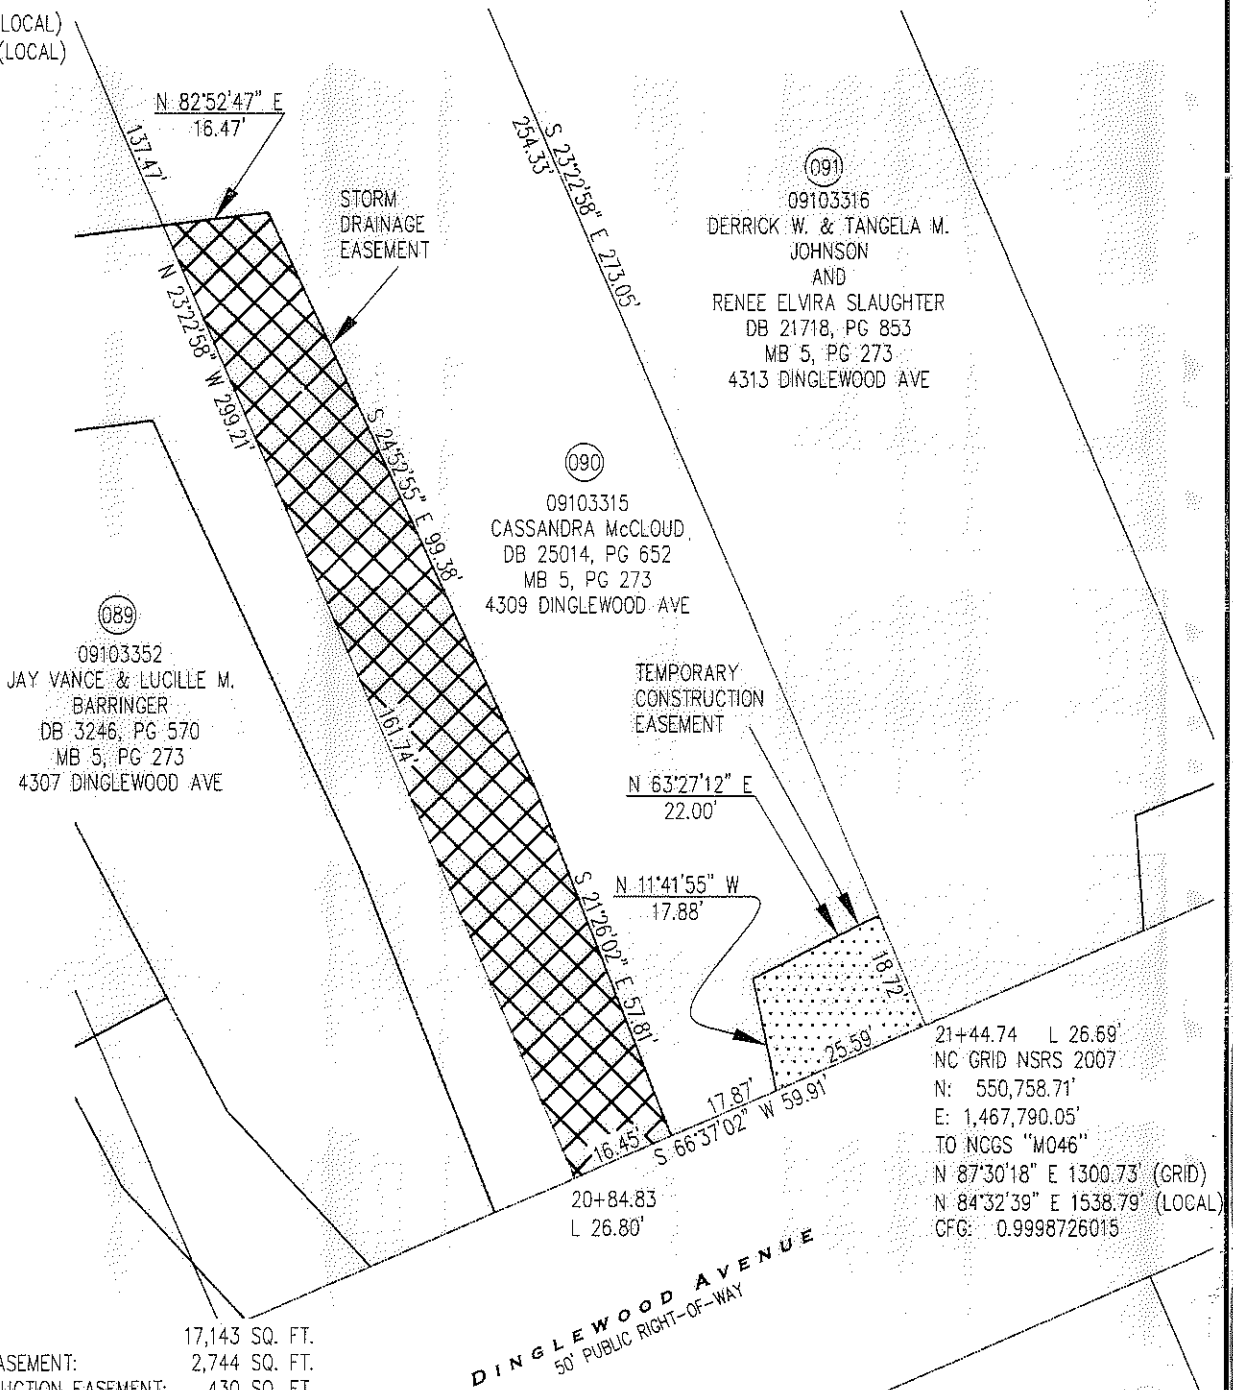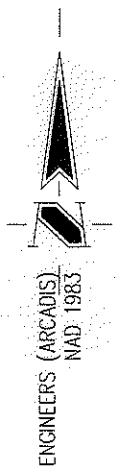

AREA:

TOTAL AREA:	17,143 SQ. FT.
STORM DRAINAGE EASEMENT:	2,744 SQ. FT.
TEMPORARY CONSTRUCTION EASEMENT:	430 SQ. FT.
AREA REMAINING:	17,143 SQ. FT.

LEGEND

TEMP. CONSTRUCTION EASEMENT

STORM DRAINAGE EASEMENT

PARCEL NUMBER (XX)

DEED BOOK DB

MAP BOOK MB

PAGE PG

PREPARED BY:

THE SCHNEIDER CORPORATION  
8001 ARROWRIDGE BLVD.  
CHARLOTTE NC 28273  
704-697-5900

NC LICENSE # F-1041

		CHARLOTTE ENGINEERING DEPARTMENT
REVISIONS	HOWIE ACRES NEIGHBORHOOD IMPROVEMENT PROJECT - PHASE 2	JOB NO. 512-08-061
		7791.001
PROPERTY OF CASSANDRA McCLOUD CITY OF CHARLOTTE, MECKLENBURG CO., NC		SHEET 2
DRAWN BY: GBP		OF 2
DATE: 21 MAY 2010	CHECKED BY: GBP	SURVEY SUPVR.: MSM

ACQUISITION BY CD 22183 491-499