


BEARWOOD


AVENUE

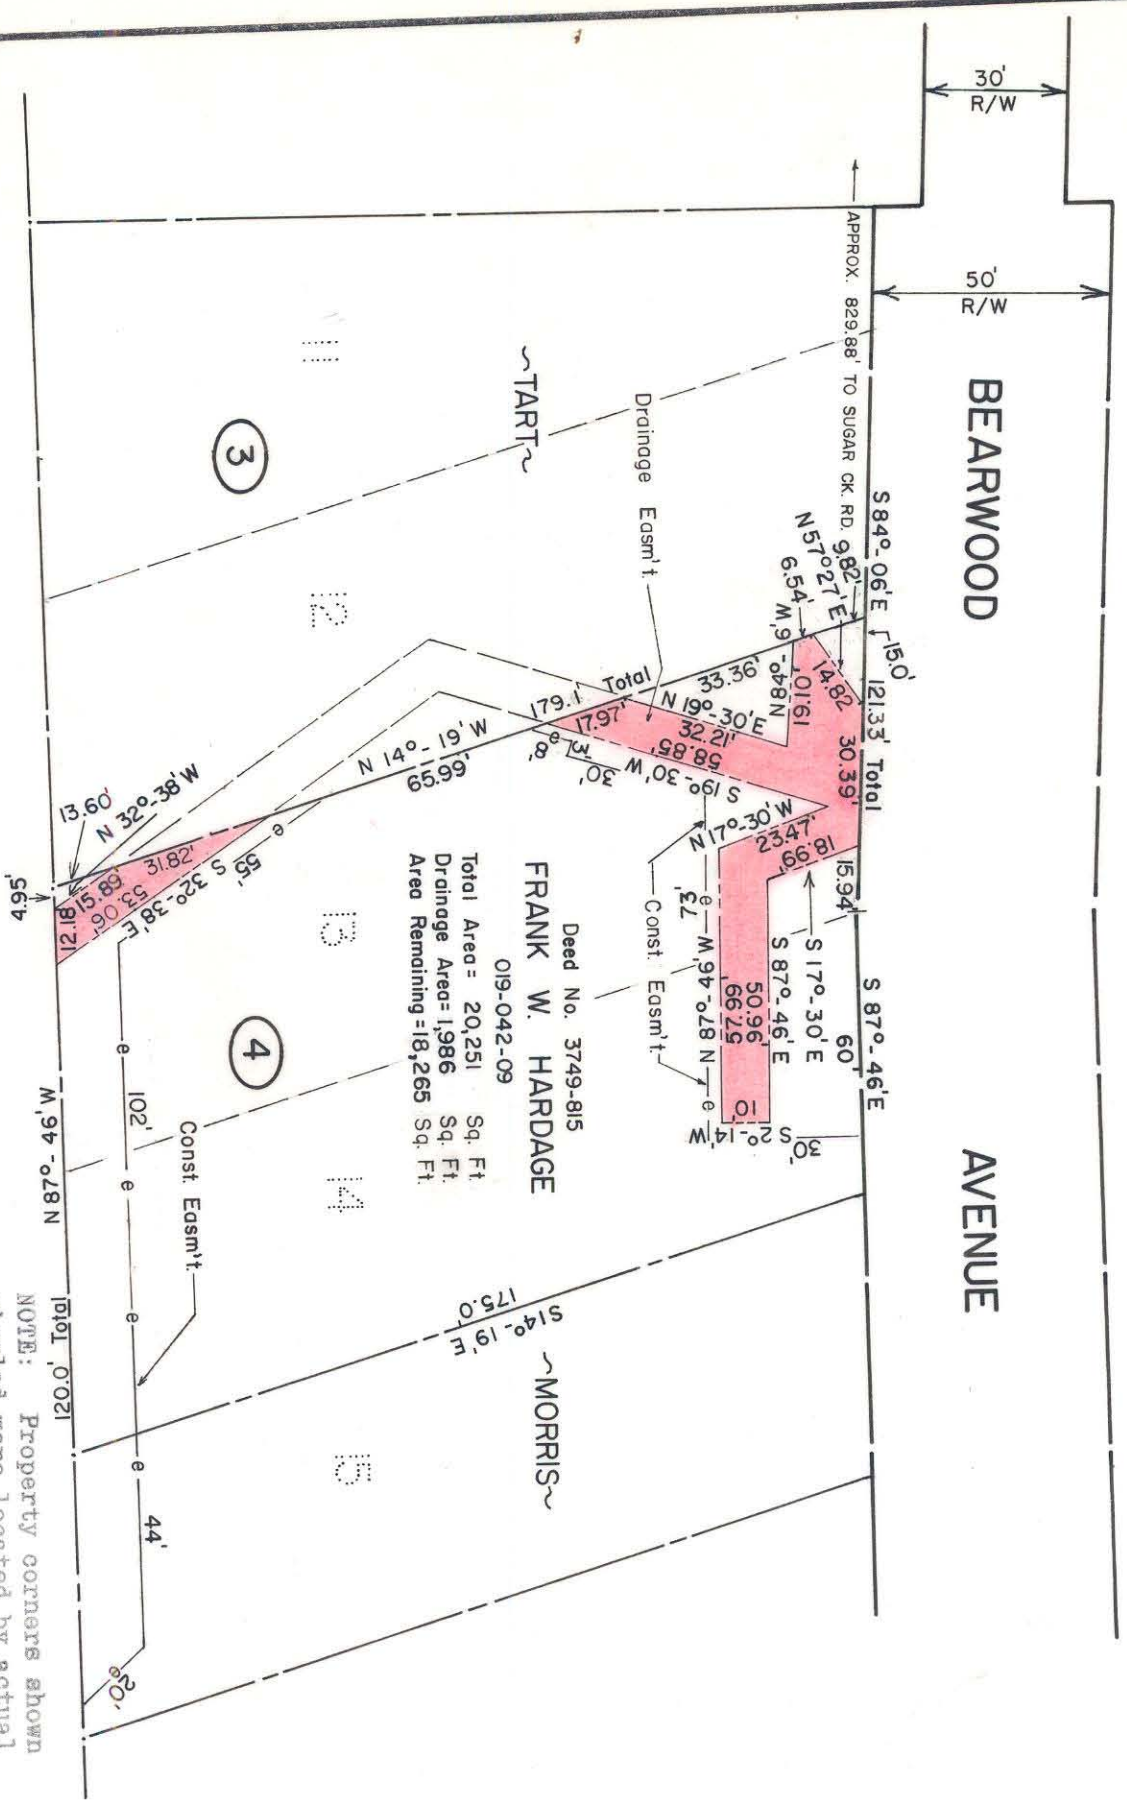

Deed No. 3749-815
FRANK W. HARDAGE
 019-042-09
 Total Area = 20,251 Sq. Ft.
 Drainage Area = 1,986 Sq. Ft.
 Area Remaining = 18,265 Sq. Ft.

This map was prepared for the purpose of right of way or easement acquisition only, and is not intended to be a boundary survey of the property shown.

NOTE: Property corners shown circled were located by actual survey. Bearings are based on RECORDED MAP BOOK 6, PAGE 385

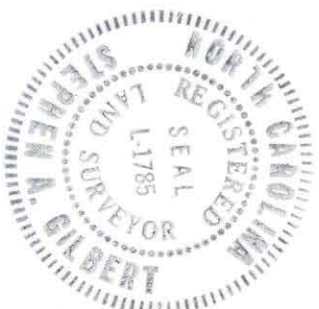

This plat was prepared under my supervision
Stephen A. Gilbert
 N. C. Reg. Surveyor No. L-1785

CITY OF CHARLOTTE NORTH CAROLINA DEPARTMENT OF PUBLIC WORKS ENGINEERING DIVISION		PROPOSED DRAINAGE EASEMENT NORTH CHARLOTTE COMMUNITY DEVELOPMENT	PROPERTY OF FRANK W. HARDAGE	SHEET 4 OF 6
REVISIONS	DRAWN BY HW	CHECKED BY [Signature]	DATE JULY 20, 1979	SCALE 1" = 40'
JOB NO. 512-75	FILE NO. 106	CITY ENGINEER	DATE JULY 20, 1979	SCALE 1" = 40'

91-042-09