



**NORTH TRYON STREET
100' PUBLIC RIGHT-OF-WAY**

SEE DETAIL "A"
SHEET 2 OF 2

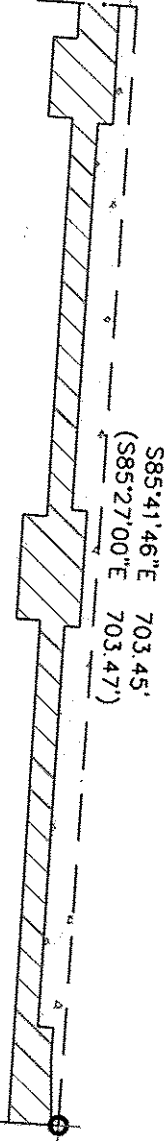

I, DAVID H. SNIDER, CERTIFY THAT THIS PLAT WAS PREPARED UNDER MY SUPERVISION AND THAT THE PLAT WAS PREPARED FOR THE PURPOSE OF EASEMENTS ONLY, AND IS NOT INTENDED TO BE A BOUNDARY SURVEY OF PROPERTY SHOWN.

David H. Snider 9/27/05
DAVID H. SNIDER, NC P.L.S. L-2942 DATE

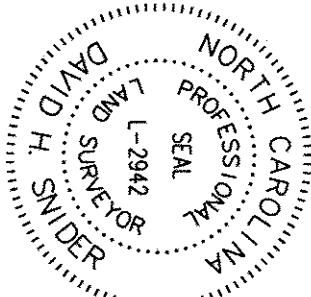

WESTERN AUTO SUPPLY CO.
TAX CODE: 091-051-23
DB 4777 PG 912
4540 N. TRYON ST.

Review Officer of Mecklenburg County, certify that the map or plot to which this certification is affixed meets all statutory requirements for recording.

Review Officer: _____ Date: _____
THE ECKHARDT FAMILY LIMITED PARTNERSHIP
TAX CODE: 091-051-26
DB 9514 PG 571

PREPARED BY:
CITY OF CHARLOTTE
ENGINEERING DEPARTMENT
600 EAST FOURTH STREET
CHARLOTTE, NC 28202
704-336-2291



VIET-MY-CORPORATION
TAX CODE: 091-051-47
DB 16755 PG 902

REVISIONS		JOB NO. 512-04-002	
1. EXHIBIT TO PLAT MAP DATED 09-26-05		FILE NO. 204002	
SCALE 1" = 120'		SHEET 1 OF 2	
DRAWN BY G.F.		SURVEY SUPERVISOR	
DATE 03-23-05		CHECKED BY	
K:\AUTOCAD\en_su-1d4\lon_204002\dwg\EXHIBIT-02-REV-09-26-05		OWNER: VIEN CHAI CHAU, PHUONG THI YUU, NAM MY CHAU, VAN MY NGO, TAM MY CHAU, VIEN MY CHAU QUACH	
PROPERTY ACQUISITION		CHARLOTTE, MECKLENBURG CO. NC	
NORTH TRYON STREETScape		SHEET 1 OF 2	

DB 20683-545 / 6-30-06