


91-112-12

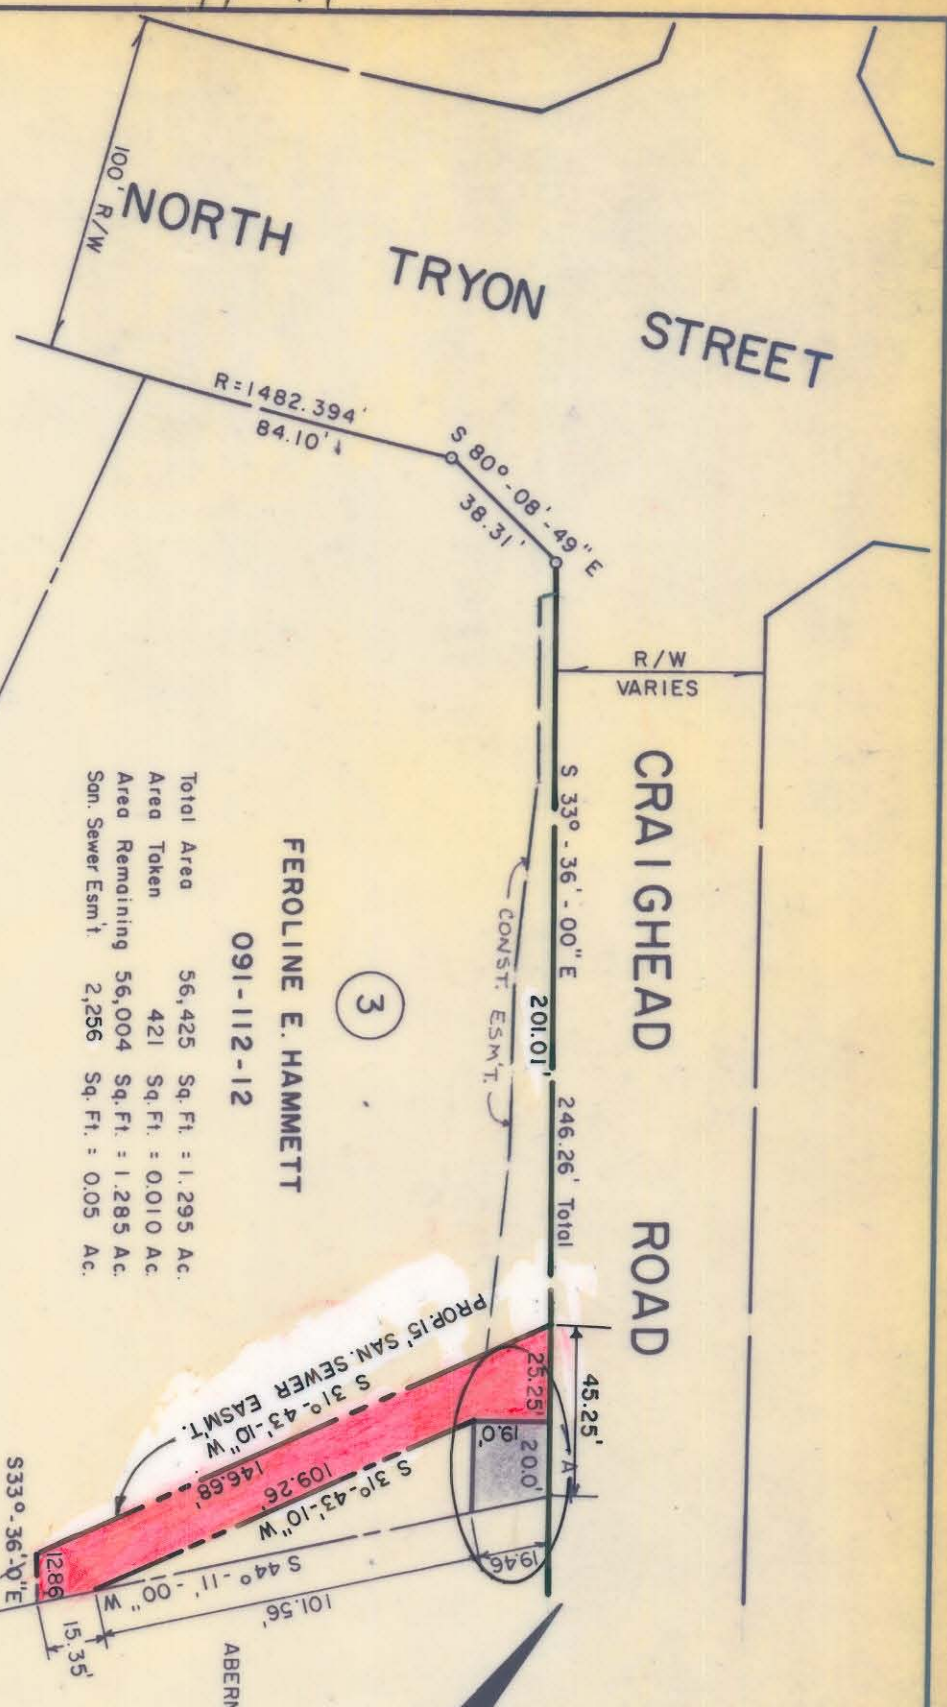


FEROLINE E. HAMMETT
091-112-12

Total Area	56,425	Sq. Ft.	= 1,295	Ac.
Area Taken	421	Sq. Ft.	= 0.010	Ac.
Area Remaining	56,004	Sq. Ft.	= 1,285	Ac.
San. Sewer Esm't	2,256	Sq. Ft.	= 0.05	Ac.

3

4

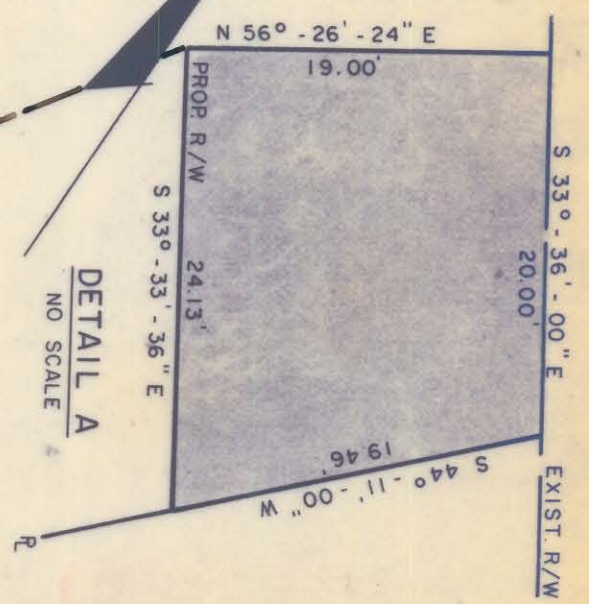

This plat was prepared under my supervision
Stephen A. Gilbert
N.C. Reg. Engineer No. 6233

NOTE: Property corners shown circled were located by actual survey. Bearings are based on NORTH CAROLINA COORDINATE SYSTEM.



CITY OF CHARLOTTE NORTH CAROLINA DEPARTMENT OF PUBLIC WORKS ENGINEERING DIVISION		PROPOSED R/W CRAIGHEAD RD. CULVERT AT SUGAR CREEK		JOB NO. 513-75
REVISIONS PROP. R/W APRIL 20, 1976 MAY 13, 1976		PROPERTY OF FEROLINE E. HAMMETT		FILE NO. 165
DRAWN BY CSC CHECKED BY SJK CITY ENGINEER		DATE FEB. 1976		SHEET 3
SCALE 1" = 50'		SCALE 1" = 50'		OF 4