

THIRTY - SIXTH

STREET

R=1402.40' LT.

46.69'

402.64'

N 23°-34'-00" W 442.44' T

60' R/W

SEE INSET "A"

15' SAN. SEWER R/W

70'

S 76°-17'-35" E 181.16' TOTAL

156.03'

S 81°-33'-35" W R/W
S 82°-09'-35" W S.R.R. 274.35'
N 23°-40'-25" W 103.64'
48.08'


2210-26
091-112-29

HERRIN BROS. COAL & ICE CO.
TOTAL AREA = 298,021 S.F. = 6.842 AC.
AREA TAKEN = 644 S.F. = 0.015 AC.
AREA REMAINING = 297,377 S.F. = 6.827 AC.


SEE SH. 4A FOR METES & BOUNDS

This map was prepared for the purpose of right of way or easement acquisition only, and is not intended to be a boundary survey of the property shown.

NOTE: Property corners shown circled were located by actual survey. Bearings are based on DEED 2182-119

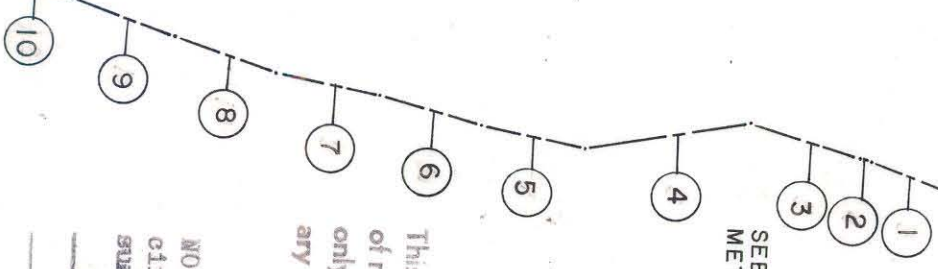

This plat was prepared under my supervision
Stephen Christant
N. C. Reg. Surveyor No. L-1785

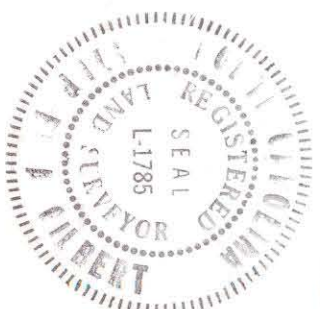

CITY OF CHARLOTTE
NORTH CAROLINA
DEPARTMENT OF PUBLIC WORKS
ENGINEERING DIVISION

REVISIONS	PROPERTY TO BE ACQUIRED	JOB NO.	512-82-091
DRAWN BY ES	CITY OF CHARLOTTE	FILE NO.	
CHECKED BY [Signature]	PROPERTY OF	SHEET	4
CITY ENGINEER	HERRIN BROS. COAL & ICE CO.	OF	4
DATE 5/28/82	SCALE 1"=100'		