

264.88' TO EASTWAY DR

THE PLAZA

R=20.00
L=15.50 TOTAL
CHD: N 45° 42' 8" E

(S 68° 16' 30" W 42.46')
N 67° 54' 25" E 42.46'

(S 69° 27' 20" W 67.25')
N 66° 43' 35" E 67.25'

S 69° 48' 22" W
59.99'

S 20° 36' 25" E
7.10'

093-011-22
RHYNELAND, INC.
DB 3628-0051

(S 22° 57' 40" E 163.31)
S 20° 36' 25" E TOTAL 163.39

7

NORTH BASED ON DEED
4877-809

093-011-23
LEE H. WILLIAMS AND WIFE,
MILDRED H. WILLIAMS
DB 1612-375
MB 05-363

8

FORMER DEED LINE

AREA TOTAL = 20,064 SF
(BY DEED) 0.461 AC

AREA ACQUIRED = 612 SF
0.014 AC

AREA REMAINING = 19,452 SF
0.447 AC

093-011-01
LEE H. WILLIAMS AND WIFE,
MILDRED H. WILLIAMS
DB 1864-593
MB 05-363

(N 70° 56' 10" E 144.00')
S 73° 17' 25" W 144.00'


BLACKWOOD AVENUE

W 45° 22' 45" N
20° 22' 45" S

(S 22° 57' 40" E 163.31)
(L 126.82)

W 64° 11' 21" N
R = 324.07' (L)
CHD: N 11° 21' 11" E
R = 77.29'

THIS MAP WAS PREPARED FOR THE PURPOSE OF PROPERTY AND/OR EASEMENT ACQUISITION ONLY, AND IS NOT INTENDED TO BE A BOUNDARY SURVEY OF THE TOTAL PROPERTY SHOWN.

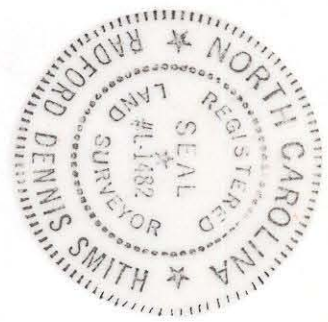

This plat was prepared under my supervision *R. Dennis Smith*
C. Reg. Surveyor No. 1-1482

NOTE: Property corners shown circled were located by actual survey. Bearings and distances shown in parenthesis are based on deed information.

ACQUIRED 8-24-89

<p>CHARLOTTE ENGINEERING DEPARTMENT</p>		JOB NO. 285124
<p>EASTWAY DRIVE AT THE PLAZA INTERSECTION IMPROVEMENTS</p>		FILE NO. 285124
<p>PROPERTY OF LEE H. WILLIAMS AND WIFE, MILDRED H. WILLIAMS</p>		SHEET 8 OF 12
<p>REVISIONS 7/6/89 REVISED TEMP. EPS CONST. ESM'T. 9/8/89 REVISED EPS PROP. R</p>	<p>DRAWN BY BA CHECKED BY RL-B SURVEY SUPERVISOR</p>	DATE MAY 24, 1989
<p>SCALE 1" = 20'</p>		