


ELKWOOD CIR.

SHAMROCK DRIVE

SHAMROCK DRIVE

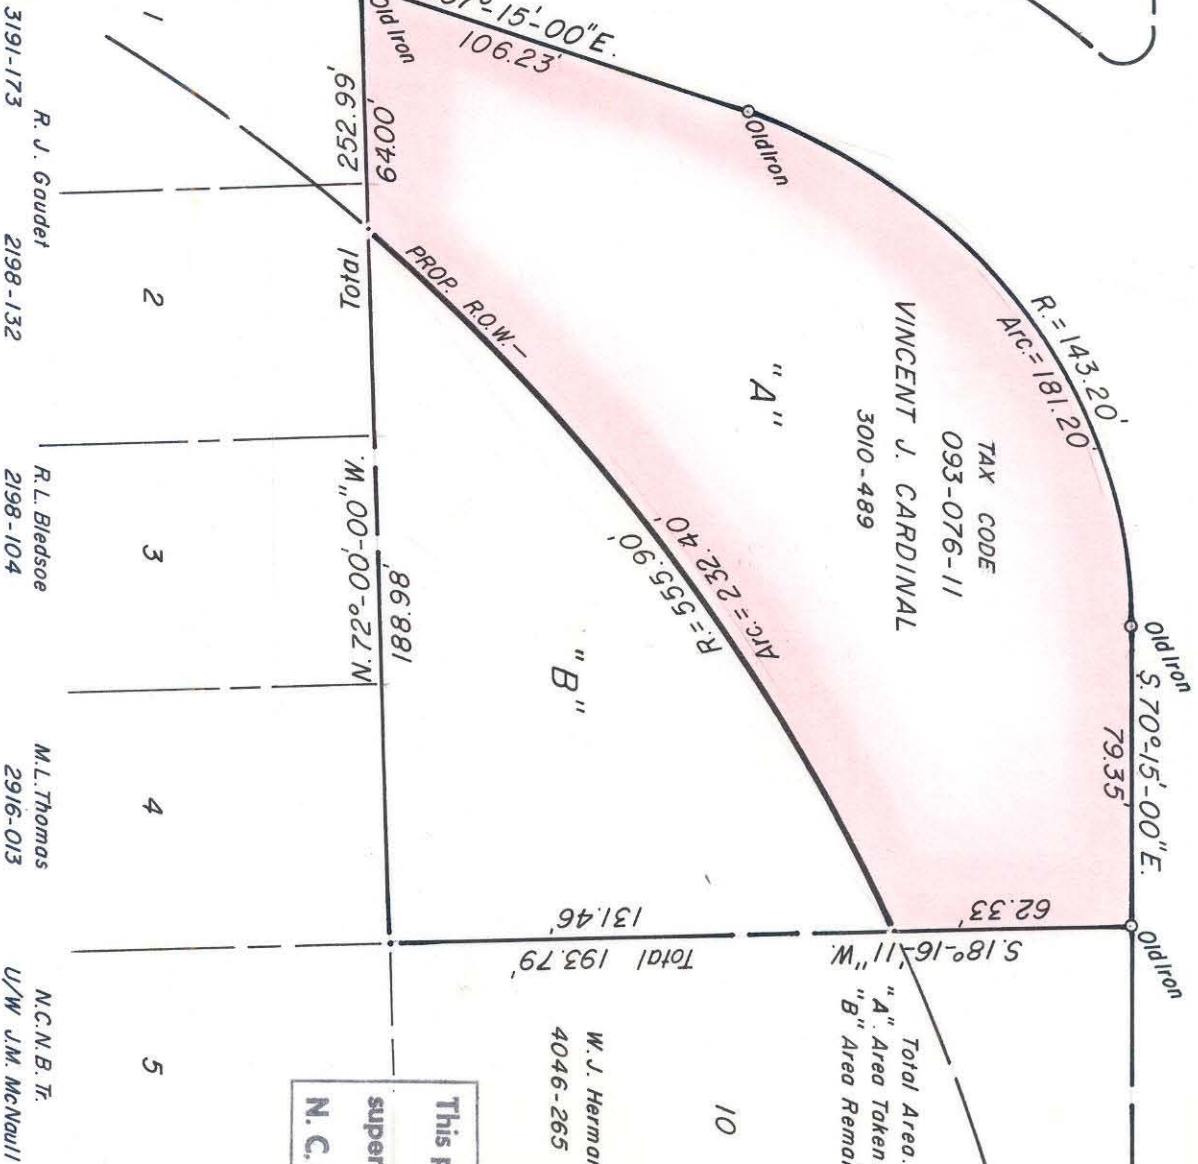

Total Area..... 4,020 Sq. Ft. = 0.942 Ac.
 "A" Area Taken..... 26,733 Sq. Ft. = 0.614 Ac.
 "B" Area Remaining..... 14,287 Sq. Ft. = 0.328 Ac.

W. J. Herman
 4046-265

10

NOTE: Property corners shown circled were located by actual survey. Bearings are based on MAP BOOK 3 PAGE 463

MAP BOOK 3 PAGE 463

This plat was prepared under my supervision
Stephen A. Gilbert
 N. C. Reg. Surveyor No. L-1785



CITY OF CHARLOTTE
 NORTH CAROLINA
 DEPARTMENT OF PUBLIC WORKS
 ENGINEERING DIVISION

REVISIONS

PROPERTY TO BE ACQUIRED BY

CITY OF CHARLOTTE
 FOR STREET WIDENING

PROPERTY OF
 VINCENT J. CARDINAL

JOB NO.

FILE NO.
 93-07

SHEET
 1

OF
 1

DRAWN BY M.S.
 CHECKED BY *[Signature]*
 CITY ENGINEER

DATE JUNE 17, 1981

SCALE 1" = 50'