
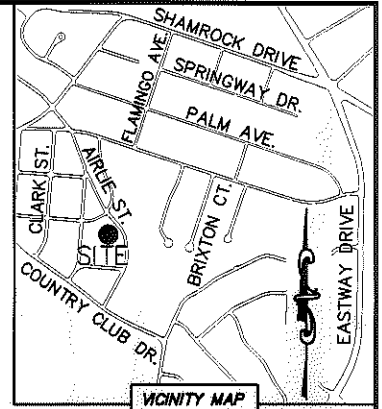


I, DAVID H. SNIDER, CERTIFY THAT THIS PLAT WAS PREPARED UNDER MY SUPERVISION AND THAT THE PLAT WAS PREPARED FOR THE PURPOSE OF ACQUISITION AND EASEMENTS ONLY, AND IS NOT INTENDED TO BE A BOUNDARY SURVEY OF PROPERTY SHOWN.

David H. Snider 10/0/12
 DAVID H. SNIDER, NC P.L.S. L-2942 DATE


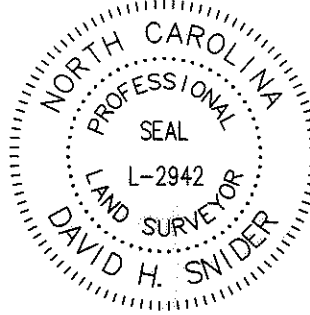


VICINITY MAP
 "not to scale"

LINE TABLE		
LINE	LENGTH	BEARING
(L1)	(16.27')	(S 37°25'00" E)
L2	16.04'	S 40°23'00" E
L3	26.74'	N 42°10'40" W
L4	3.69'	N 31°03'42" W
L5	14.83'	N 48°12'19" E
L6	28.21'	N 23°47'56" W
L7	17.95'	S 70°29'17" W
L8	15.01'	N 19°59'14" W

NOTE:

- 1) BEARINGS AND DISTANCE SHOWN IN PARENTHESIS ARE BASED ON RECORDED INFORMATION.
- 2) COMPUTED PROJECT DISTANCE - *
- 3) TOTAL AREA 13,883 SQ.FT.
- 4) TEMP. CONSTRUCTION EASEMENT 785 SQ.FT.
- 5) TOTAL AREA REMAINING 13,883 SQ.FT.

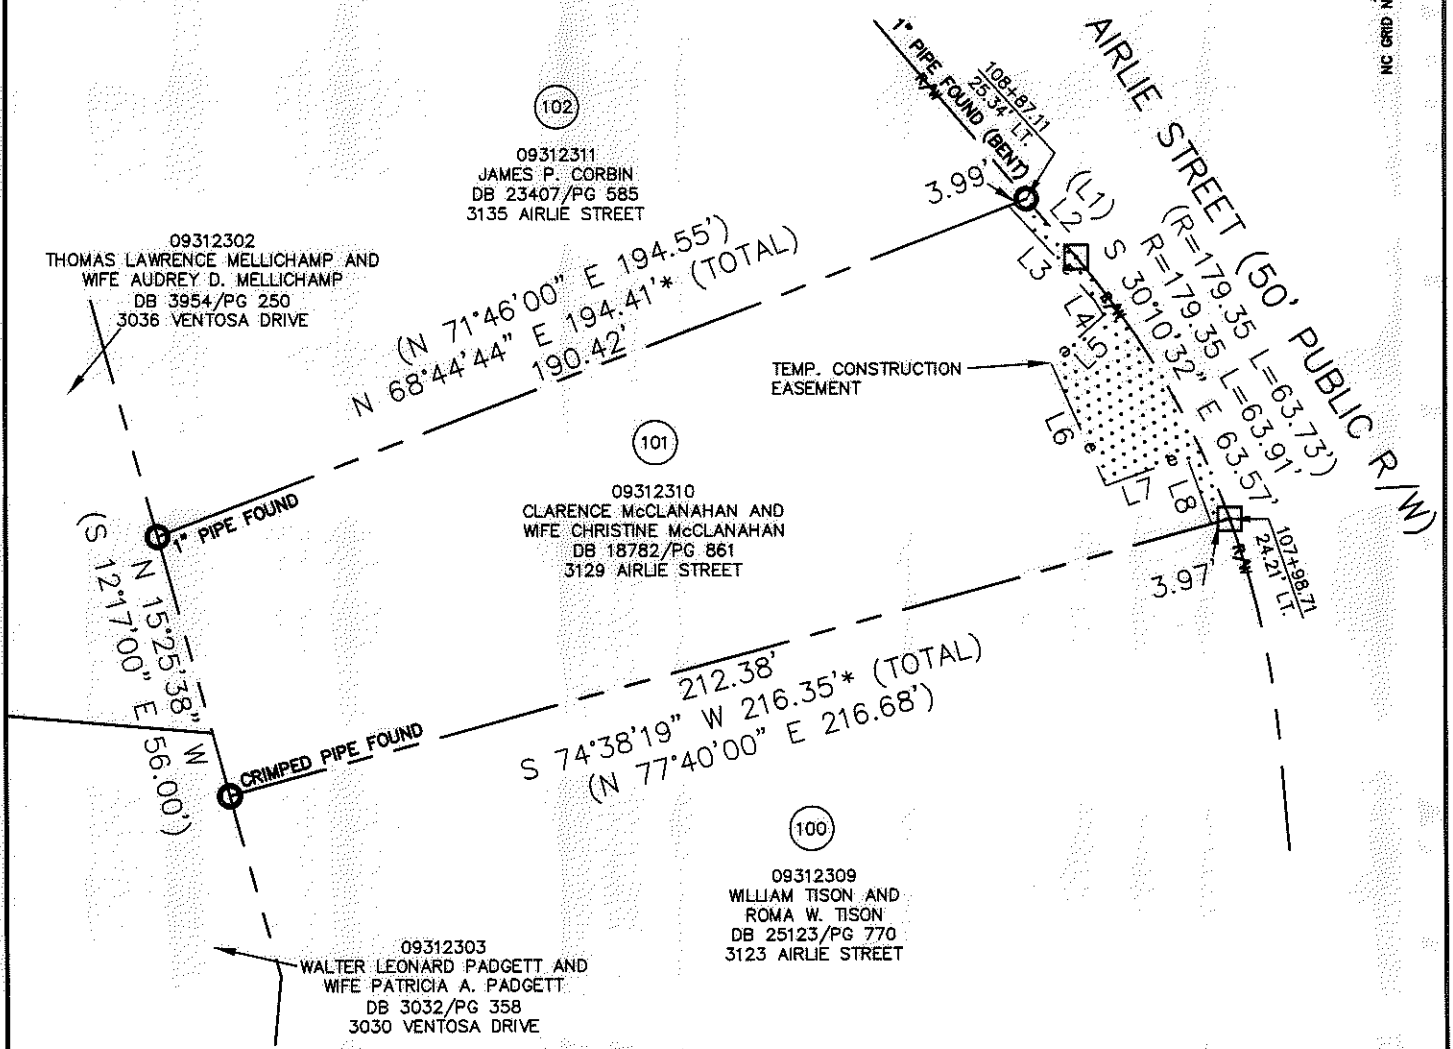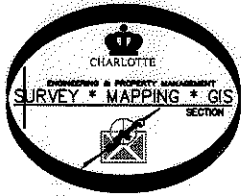

STATE OF NORTH CAROLINA
 COUNTY OF MECKLENBURG

I, _____ REVIEW OFFICER OF MECKLENBURG COUNTY, CERTIFY THAT THE MAP OR PLAT TO WHICH THIS CERTIFICATION IS AFFIXED MEETS ALL STATUTORY REQUIREMENTS FOR RECORDING.

REVIEW OFFICER

DATE

LEGEND

- REBAR OR IRON PIN FOUND
- COMPUTED POINT
- PROPERTY LINES
- EXISTING RIGHT-OF-WAY
- TEMP. CONSTRUCTION EASEMENT
- TEMP. CONSTRUCTION EASEMENT

PREPARED BY:
 CITY OF CHARLOTTE
 ENGINEERING & PROPERTY MANAGEMENT
 600 EAST FOURTH STREET
 CHARLOTTE, NC 28202
 704-336-2291

CHARLOTTE ENGINEERING & PROPERTY MANAGEMENT		JOB NO. 512-08-050
SHAMROCK GARDENS NIP PROJECT		FILE NO. 093-123-10
REVISIONS	PROPERTY ACQUISITION	SHEET 1
10-08-2012-change TCE	OWNERS: CLARENCE McCLANAHAN AND WIFE CHRISTINE McCLANAHAN	OF 1
DRAWN BY LG	CHARLOTTE, MECKLENBURG CO., NC	
DATE	CHECKED BY DHS SURVEY SUPVR. <i>ZK</i>	
K:\AUTOCAD\EN_SU-LD4\208050\DWG\SHAMROCK GARDENS NIP-CSD2010 PLATS.DWG		

ACQUISITION BY DB 27816 PG 991-994