


THURMOND PLACE

NOTE: Property corners shown circled were located by actual survey. Bearings are based on DEED BOOK 4303-PAGE 81

This map was prepared for the purpose of right of way or easement acquisition only, and is not intended to be a boundary survey of the property shown.

MIMOSA AVENUE


COCHRAN PLACE

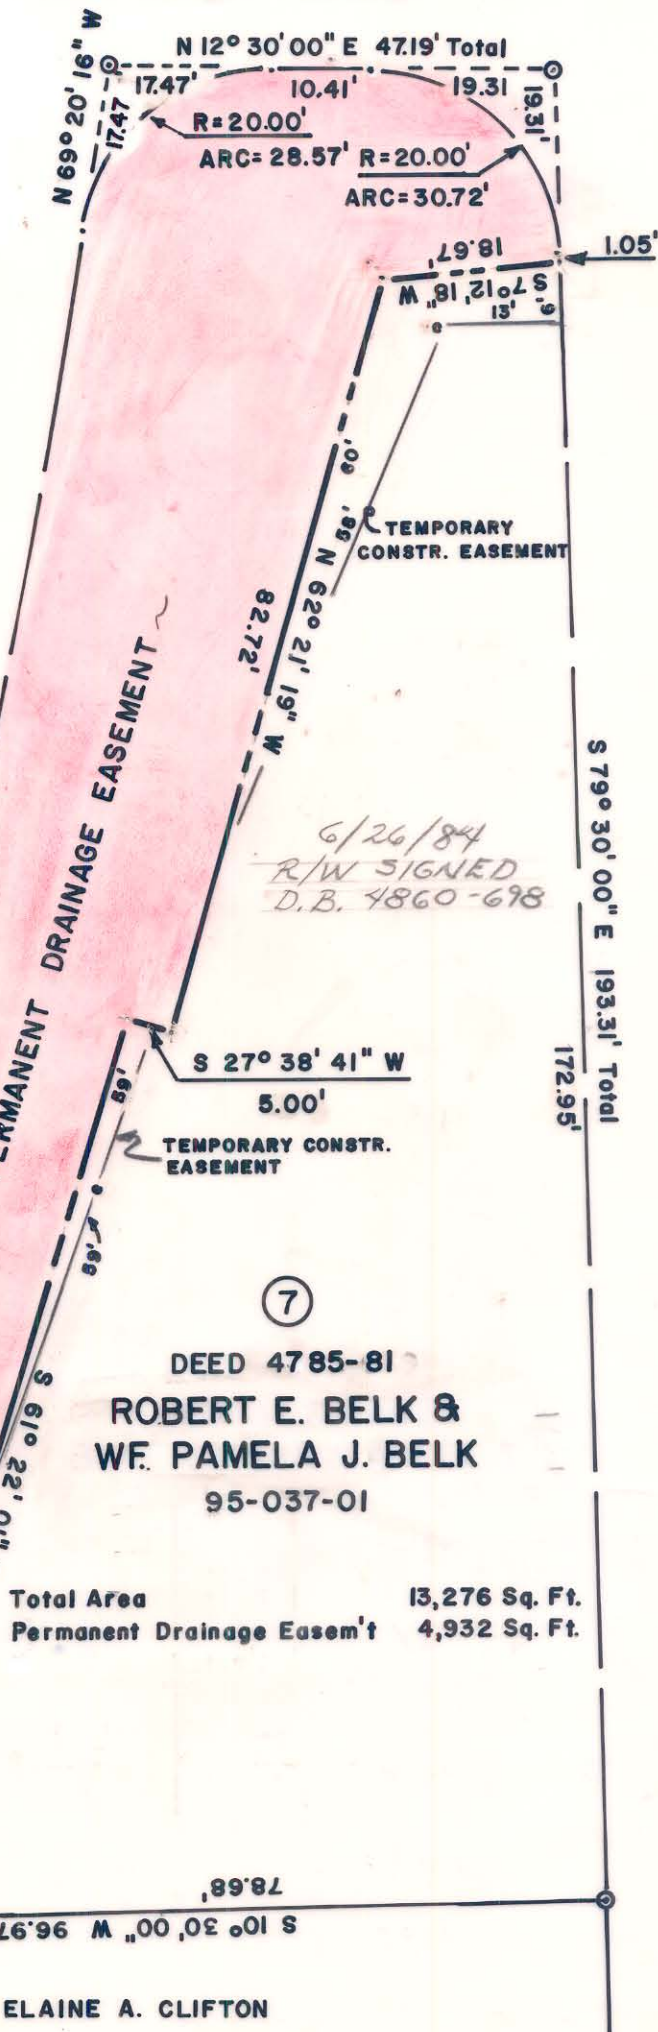

6/26/84
R/W SIGNED
D.B. 4860-698

DEED 4785-81
ROBERT E. BELK &
WF. PAMELA J. BELK
95-037-01

Total Area 13,276 Sq. Ft.
Permanent Drainage Easem't 4,932 Sq. Ft.

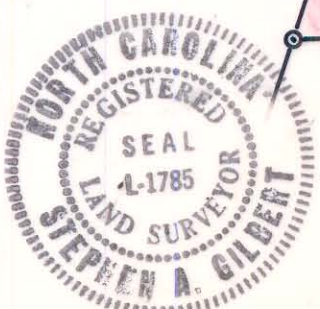

This plot was prepared under my supervision Stephen A. Gilbert
N. C. Reg. Surveyor No. L-1785

CITY OF CHARLOTTE NORTH CAROLINA DEPARTMENT OF PUBLIC WORKS ENGINEERING DIVISION		
REVISIONS 5/22/84 CHANGE OWNER'S NAME	PROP. PERM. DRAINAGE EASEM'T COCHRAN PLACE	JOB NO. 512-84- 030 FILE NO.
DRAWN BY AR	PROPERTY OF ROBERT E. BELK & WF. PAMELA J. BELK	SHEET 7
CHECKED BY RM CITY ENGINEER	DATE 3/16/84 SCALE 1"=20'	OF 7

95-037-01