
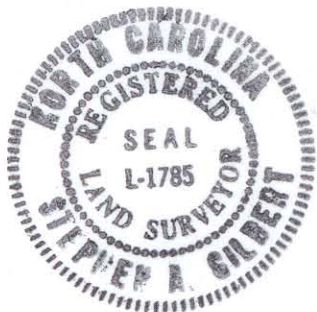
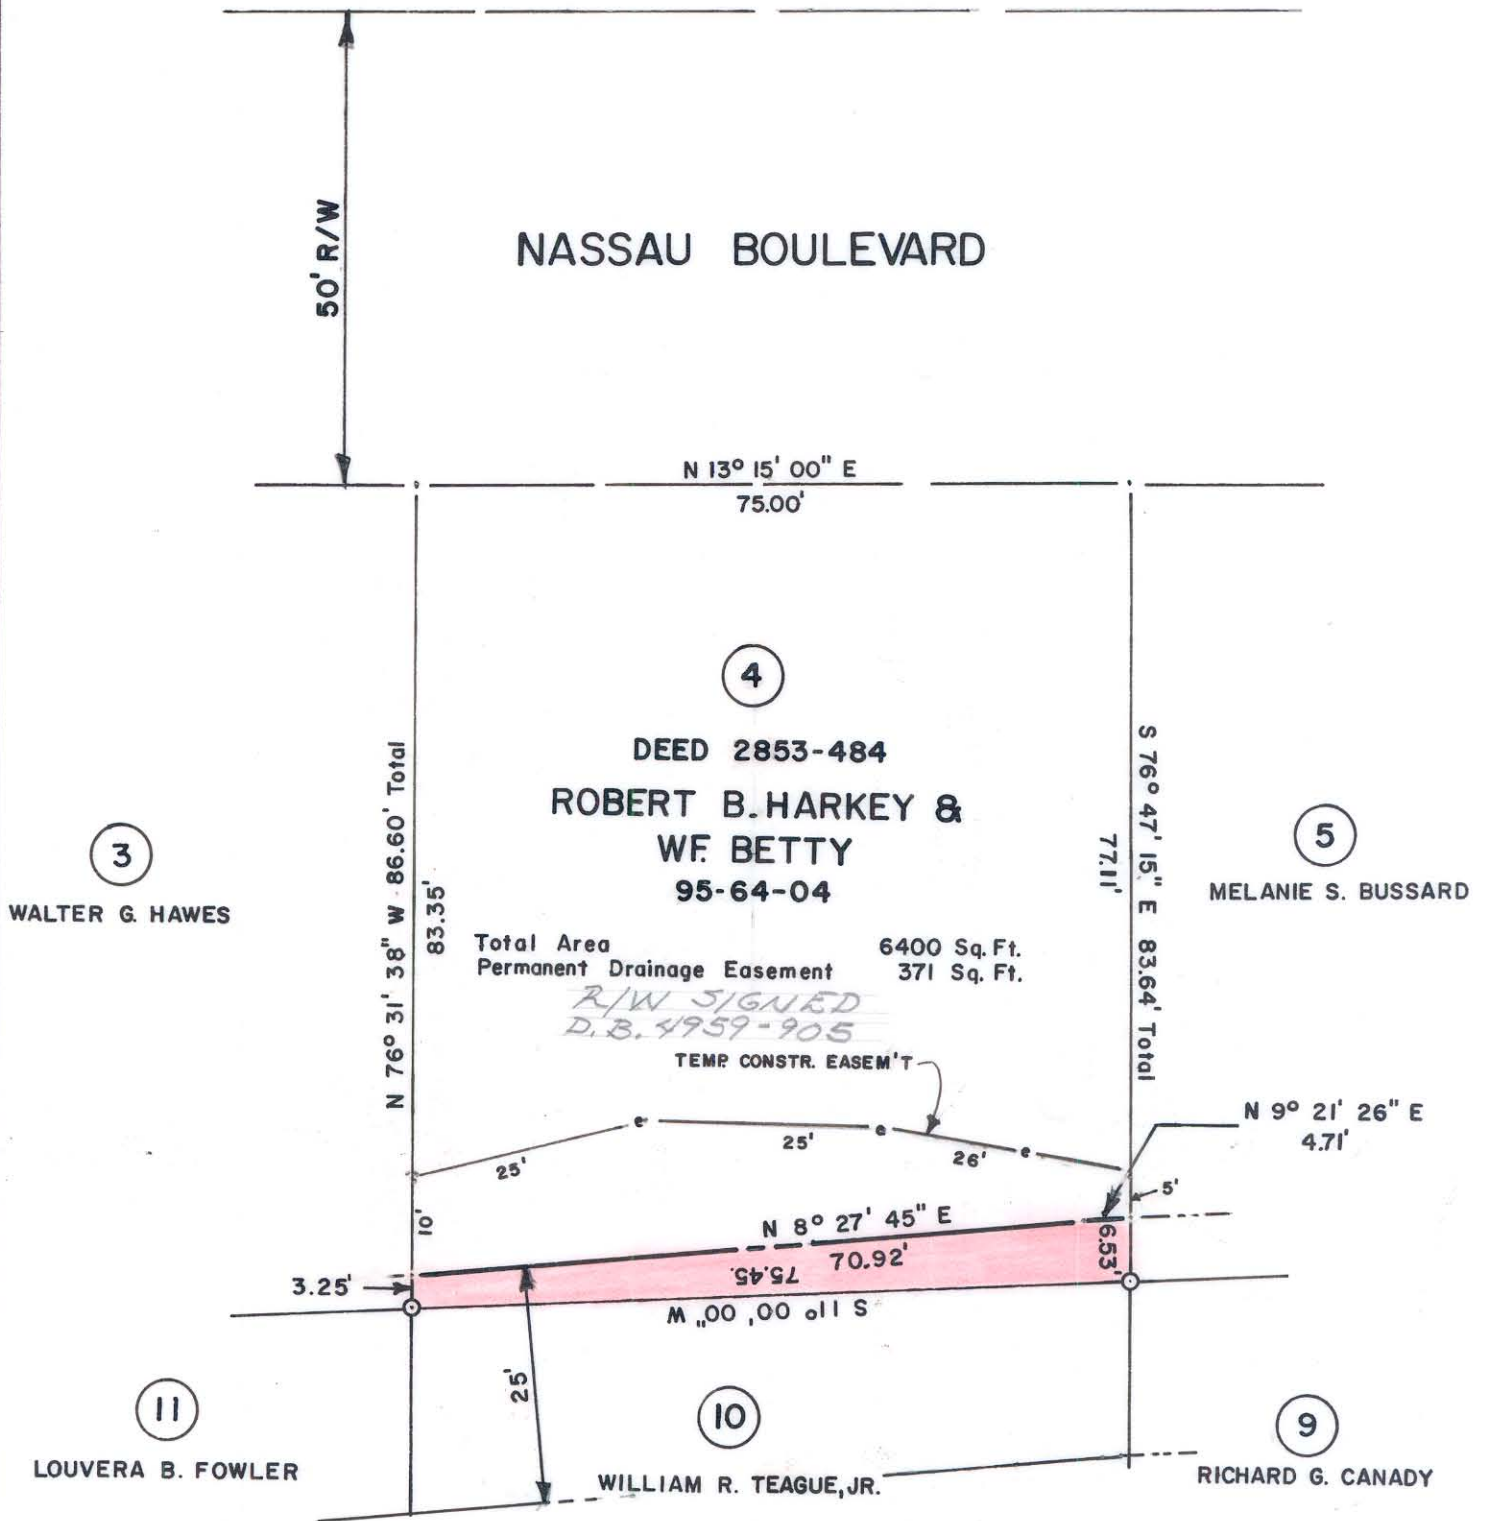


This map was prepared for the purpose of right of way or easement acquisition only, and is not intended to be a boundary survey of the property shown.

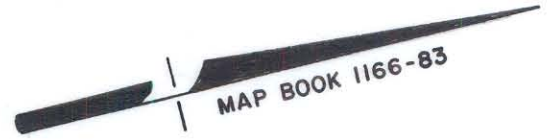

This plot was prepared under my supervision Stephen A. Gilbert  
M. C. Reg. Surveyor No. L-1785

|  |   |                              |
|--|---|------------------------------|
| <b>CHARLOTTE</b><br>ENGINEERING DEPARTMENT |   | JOB NO.<br><b>512-84-050</b> |
| REVISIONS                                  | <b>PROP. PERM. DRAINAGE EASEM'T</b><br><b>NASSAU BOULEVARD</b>          | FILE NO.                     |
| DRAWN BY <u>A.R.</u>                       | <b>PROPERTY OF</b><br><b>ROBERT B. HARKEY &amp;</b><br><b>WF. BETTY</b> | SHEET<br><b>4</b>            |
| CHECKED BY <u>RM</u>                       | DATE <b>9/4/84</b> SCALE <b>1" = 20'</b>                                | OF<br><b>11</b>              |
| CITY ENGINEER <u>[Signature]</u>           | <b>FILE 95-064-04</b>   |                              |