


This map was prepared for the purpose of right of way or easement acquisition only, and is not intended to be a boundary survey of the property shown.

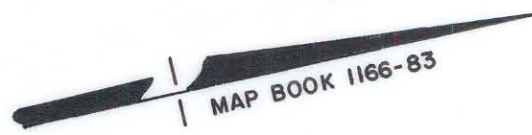

50' R/W

NASSAU BOULEVARD

N 13° 15' 00" E 75.03' Total  
72.53'

*R/W SIGNED  
D.B. 4959-908*

3

DEED 2907-507  
WALTER G. HAWES &  
WF YVONNE PARNELL  
95-64-05

Total Area 6,610 Sq. Ft.  
Permanent Drainage Easement-A 848 Sq. Ft.  
Permanent Drainage Easement-B 63 Sq. Ft.

2

BRENDA J. THORNBURG

PROP. PERM. DRAINAGE  
EASEMENT A

N 76° 44' 41" W  
90.00'

2.50'

N 79° 41' 07" E  
22.97'

S 74° 12' 48" E  
68.62'

20'

8.66'

S 10° 38' 46" W 74.78' Total

11

LOUVERA B. FOWLER

S 76° 31' 38" E 86.60' Total

4

ROBERT B. HARKEY

PROP. PERM DRAINAGE  
EASEMENT B

N 11° 42' 38" W  
6.60'

N 8° 27' 45" E  
19.48'

TEMP CONSTR. EASEM'T

40.71'

5.12'

2.12'

25.41'

3.25'

10'

25'

WILLIAM R. TEAGUE, JR.



This plot was prepared under my  
supervision Stephen A. Gilbert  
N. C. Reg. Surveyor No. L-1785

		JOB NO. 512-84-050
CHARLOTTE ENGINEERING DEPARTMENT		FILE NO.
REVISIONS	PROP. PERM. DRAINAGE EASEM'T NASSAU BOULEVARD	SHEET 3
DRAWN BY A.R.	PROPERTY OF WALTER G. HAWES & WF YVONNE PARNELL	OF 11
CHECKED BY RM	DATE 9/4/84	SCALE 1"=20'
<i>R. Gilbert</i> CITY ENGINEER		

FILE 95-064-05