


This map was prepared for the purpose of right of way or easement acquisition only, and is not intended to be a boundary survey of the property shown.

MAP BOOK 1166-83

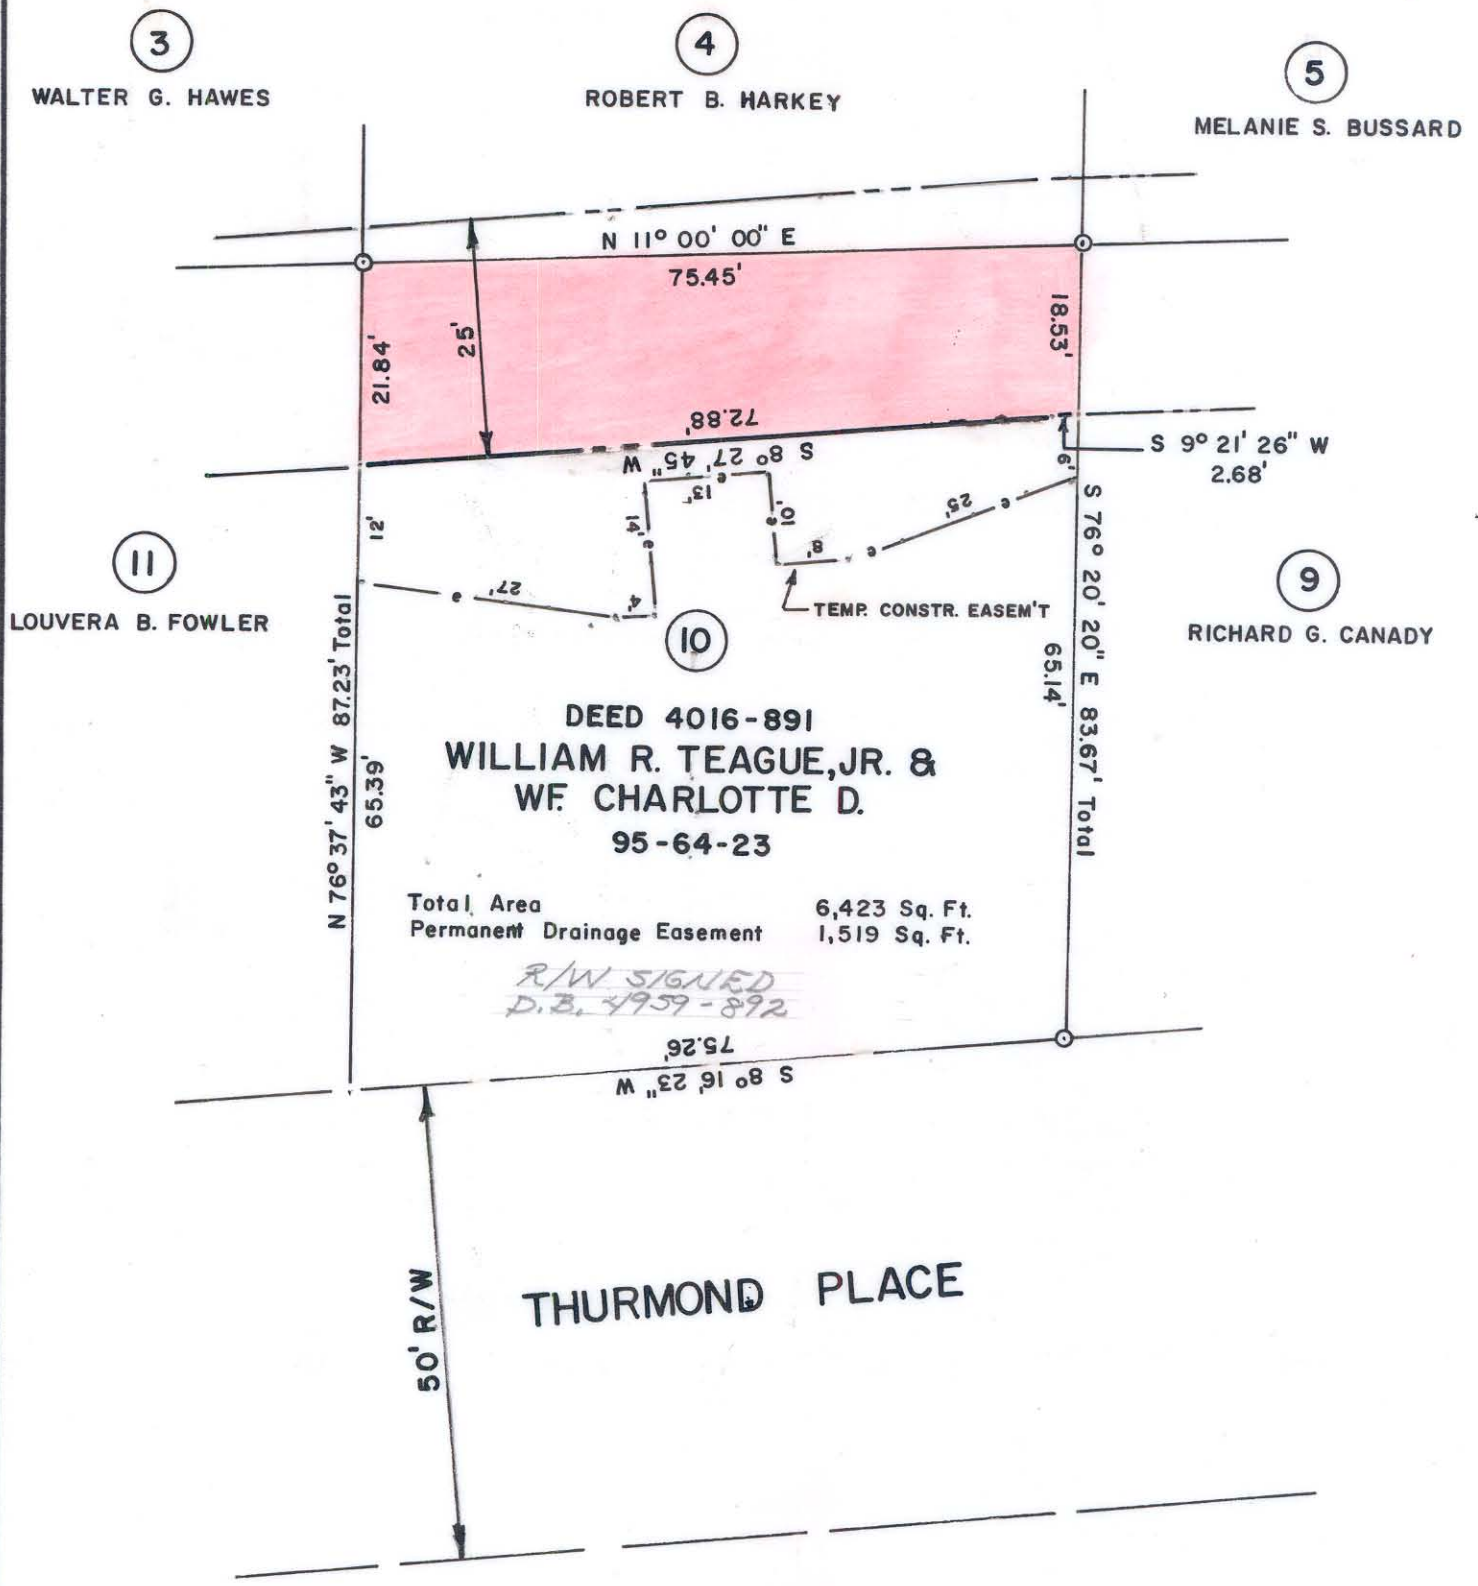

DEED 4016-891
 WILLIAM R. TEAGUE, JR. &
 WF. CHARLOTTE D.
 95-64-23
 Total Area 6,423 Sq. Ft.
 Permanent Drainage Easement 1,519 Sq. Ft.

R/W SIGNED
 D.B. 4959-892



This plat was prepared under my supervision Stephen A. Gilbert
 N. C. Reg. Surveyor No. L-1785

		CHARLOTTE ENGINEERING DEPARTMENT	
REVISIONS	PROP. PERM. DRAINAGE EASEM'T NASSAU BOULEVARD	JOB NO. 5/2-84-050	FILE NO.
DRAWN BY A.R.	PROPERTY OF WILLIAM R. TEAGUE, JR & WF. CHARLOTTE D.	SHEET 10	OF 11
CHECKED BY <i>AM</i>	DATE 9/4/84	SCALE 1"=20'	
CITY ENGINEER	FILE 95-064-23		