




GLENN STREET

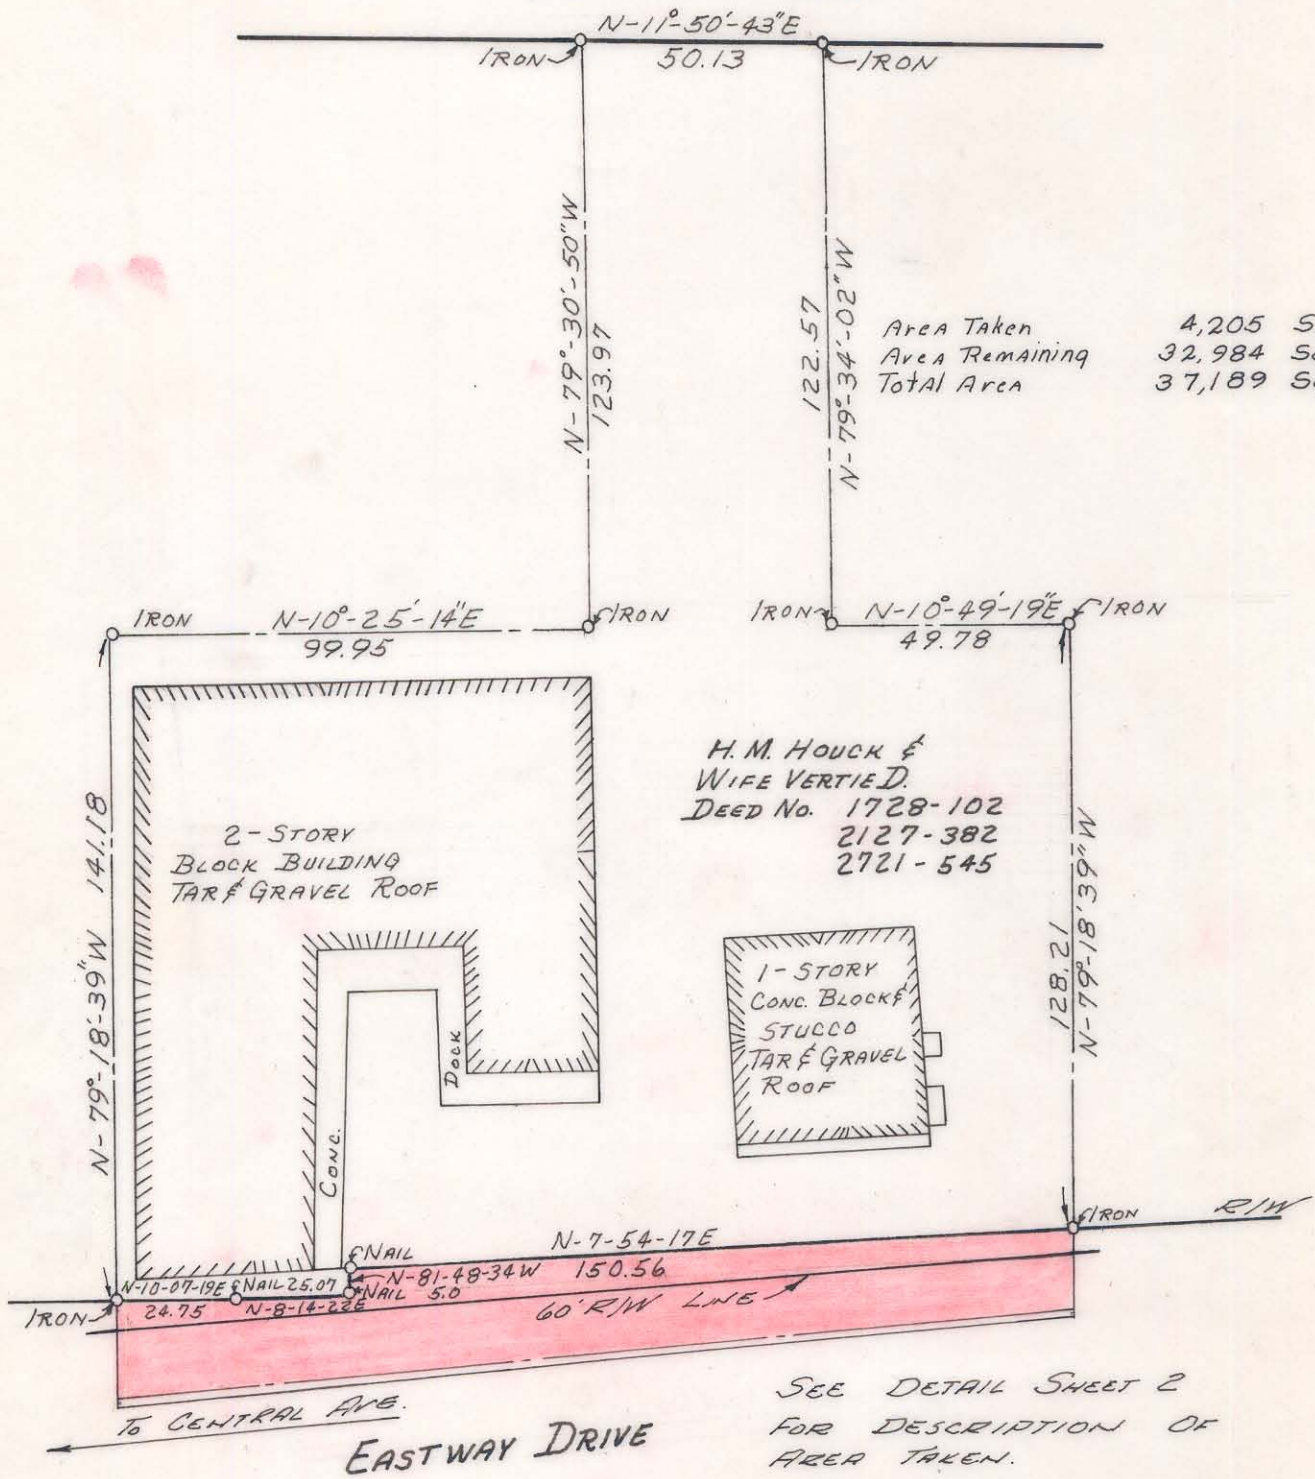

SEE DETAIL SHEET 2
 FOR DESCRIPTION OF
 AREA TAKEN.

THIS MAP WAS PREPARED FROM
 A MAP BY SPRATT-SERVER,
 INC., DATED 25 JUNE 1968

Approved by _____
 R/W Agent

This plat was prepared under my
 supervision *CD Reading*
 N.C. Reg. Engineer No. *3659*

CITY OF CHARLOTTE NORTH CAROLINA ENGINEERING DEPARTMENT		JOB NO.
REVISIONS 1. Added Area Gr. Taken & Remaining 4-23-70	RIGHT OF WAY MAP OF EASTWAY DRIVE	FILE NO.
DRAWN BY <i>DEA</i> CHECKED BY <i>J.T.T.</i>	PROPERTY OF H. M. HOUCK	SHEET 1 OF 2
CITY ENGINEER	DATE JAN. 1970	SCALE 1"=40'

95-132-39