


I, DAVID H. SNIDER, CERTIFY THAT THIS PLAT WAS PREPARED UNDER MY SUPERVISION AND THAT THE PLAT WAS PREPARED FOR THE PURPOSE OF ACQUISITION AND EASEMENTS ONLY, AND IS NOT INTENDED TO BE A BOUNDARY SURVEY OF PROPERTY SHOWN.

*David H. Snider* 8/10/11  
 DAVID H. SNIDER, NC P.L.S. L-2942 DATE

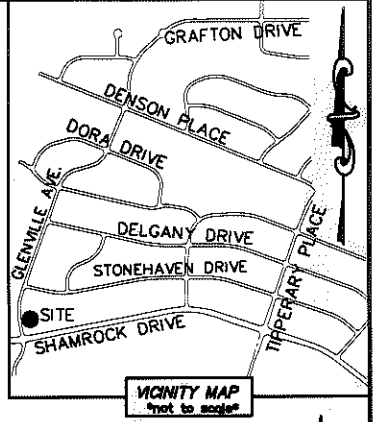


LINE TABLE		
LINE	LENGTH	BEARING
(L1)	(21.91')	(N 10°33'45" W)
L2		S 10°40'27" E
L3	6.58'	N 10°40'27" E
L4	15.33'	N 10°40'27" W
L5	27.59'	S 07°01'36" E
L6	11.05'	S 66°58'53" W
L7	29.65'	S 08°59'25" E
L8	19.23'	S 81°34'37" E
L9	7.50'	S 11°13'04" E
L10	12.31'	S 59°48'21" E
L11	10.69'	N 79°19'33" E
L12	7.27'	S 10°40'27" E

STATE OF NORTH CAROLINA  
 COUNTY OF MECKLENBURG

I, \_\_\_\_\_ REVIEW OFFICER OF MECKLENBURG COUNTY, CERTIFY THAT THE MAP OR PLAT TO WHICH THIS CERTIFICATION IS AFFIXED MEETS ALL STATUTORY REQUIREMENTS FOR RECORDING.

REVIEW OFFICER \_\_\_\_\_ DATE \_\_\_\_\_

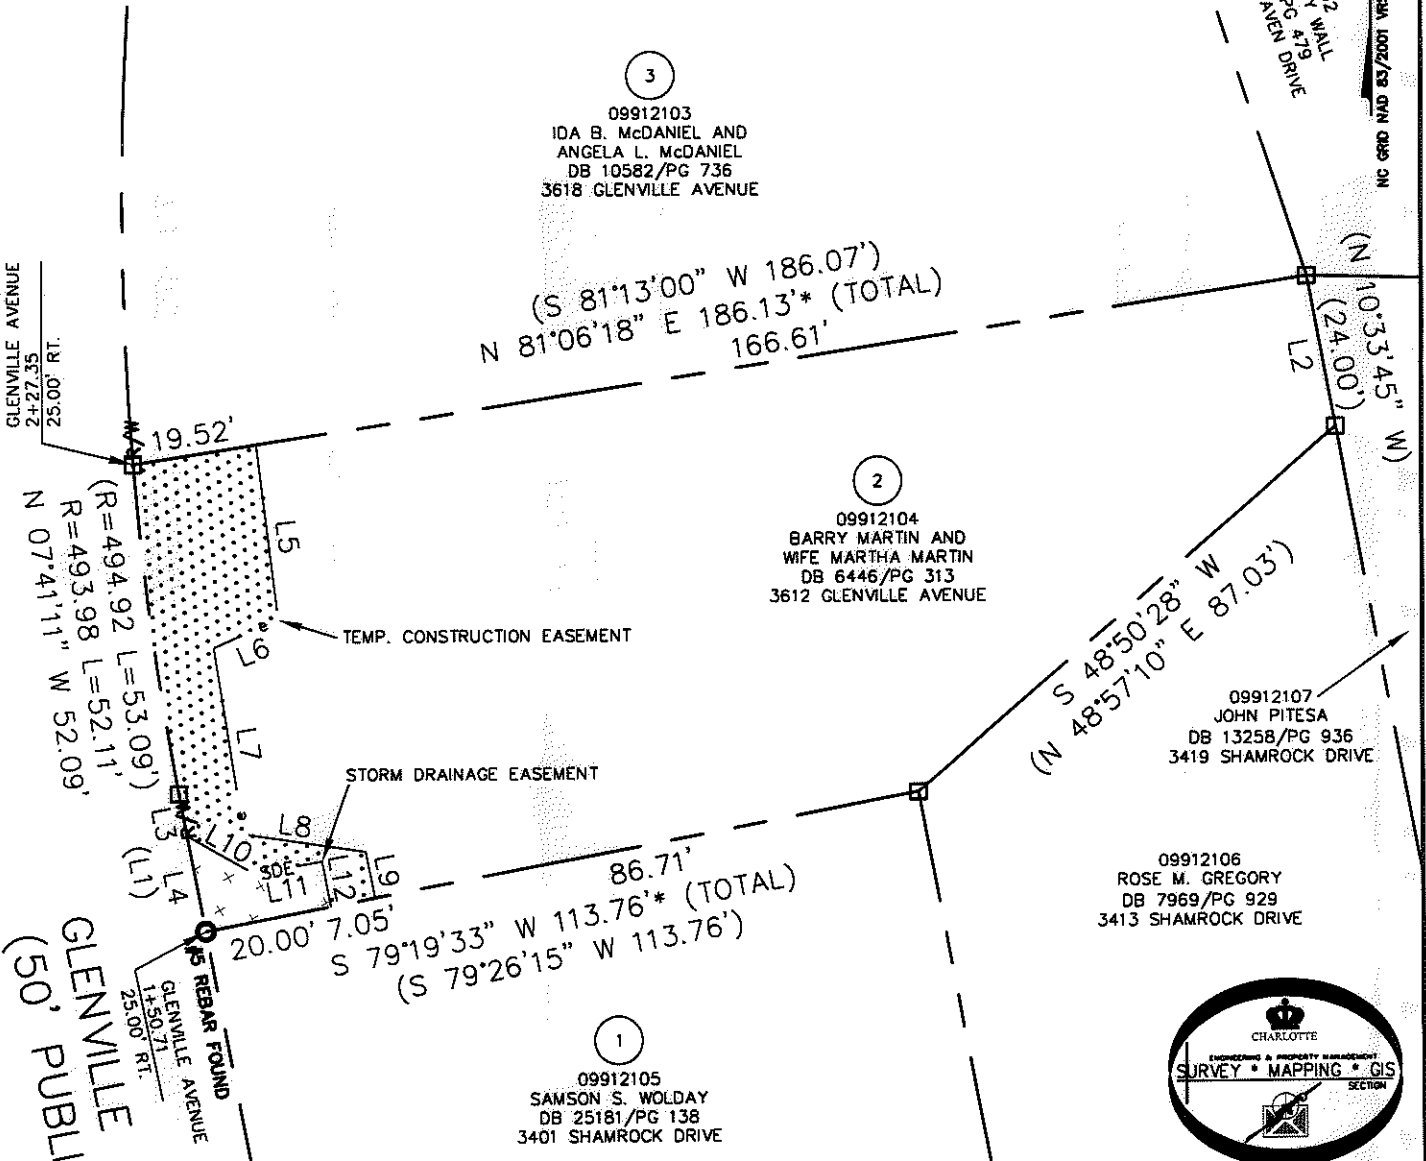

ACQUISITION BY DB 21284 PG 557-563

**LEGEND**

REBAR OR IRON PIN FOUND

COMPUTED POINT

PROPERTY LINES

EXISTING RIGHT-OF-WAY

STORM DRAINAGE EASEMENT

TEMP. CONSTRUCTION EASEMENT

TEMP. CONSTRUCTION EASEMENT

STORM DRAINAGE EASEMENT

PREPARED BY:  
 CITY OF CHARLOTTE  
 ENGINEERING & PROPERTY MANAGEMENT  
 600 EAST FOURTH STREET  
 CHARLOTTE, NC 28202  
 704-336-2291

- NOTE:**
- 1) BEARINGS AND DISTANCE SHOWN IN PARENTHESIS ARE BASED ON RECORDED INFORMATION.
  - 2) COMPUTED PROJECT DISTANCE - \*
  - 3) TOTAL AREA 11,713 SQ.FT.
  - 4) TEMPORARY CONSTRUCTION EASEMENT 990 SQ.FT.
  - 5) STORM DRAINAGE EASEMENT 183 SQ.FT.
  - 6) TOTAL AREA REMAINING 11,713 SQ.FT.

**CHARLOTTE**  
 ENGINEERING & PROPERTY MANAGEMENT

REVISIONS	<b>FINCHLEY-PURSER/ SHAMROCK HILLS NIP</b>	JOB NO. 512-08-051
		FILE NO. 089-121-04
SCALE 1"=30'	<b>PROPERTY ACQUISITION OWNERS: BARRY MARTIN AND WIFE MARTHA MARTIN CHARLOTTE, MECKLENBURG CO., NC</b>	SHEET 1
DRAWN BY LG		OF 1
DATE	CHECKED BY DHS SURVEY SUPVR. <i>DHS</i>	

K:\AUTOCAD\EN\_SU-LD4\208051\DWG\FINCHLEYPURSERSHAMROCKHILLSNIP PLATS.DWG